


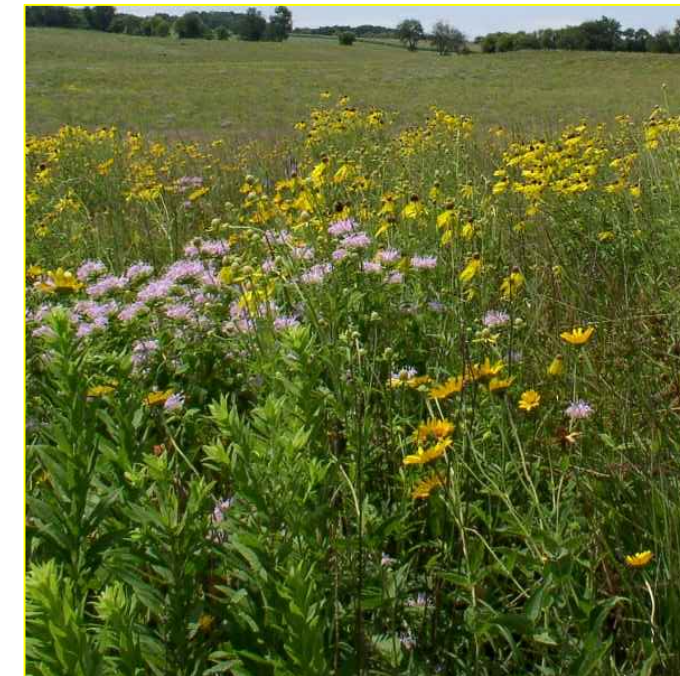

CONTRACT:		 CITY OF WAUWATOSA ENGINEERING SERVICES DIVISION	DATE	DESCRIPTION
FILE NO:				
DRAWN BY: SG				
CHECKED BY:				
SCALE: NTS				
C1.2 HART PARK COMFORT STATION MATERIALS BOARD				