


PLOT DATE: 10/16/2024 4:43 PM
 FILE PATH: \\CTGL\W\ELPER\GLM\ASFT\PROJECTS\21692R2301\SITE\DEVELOPMENT\1. SITE PRODUCTION\B. SHEETS\CS102_LAYOUT.PLAN

1 LAYOUT PLAN

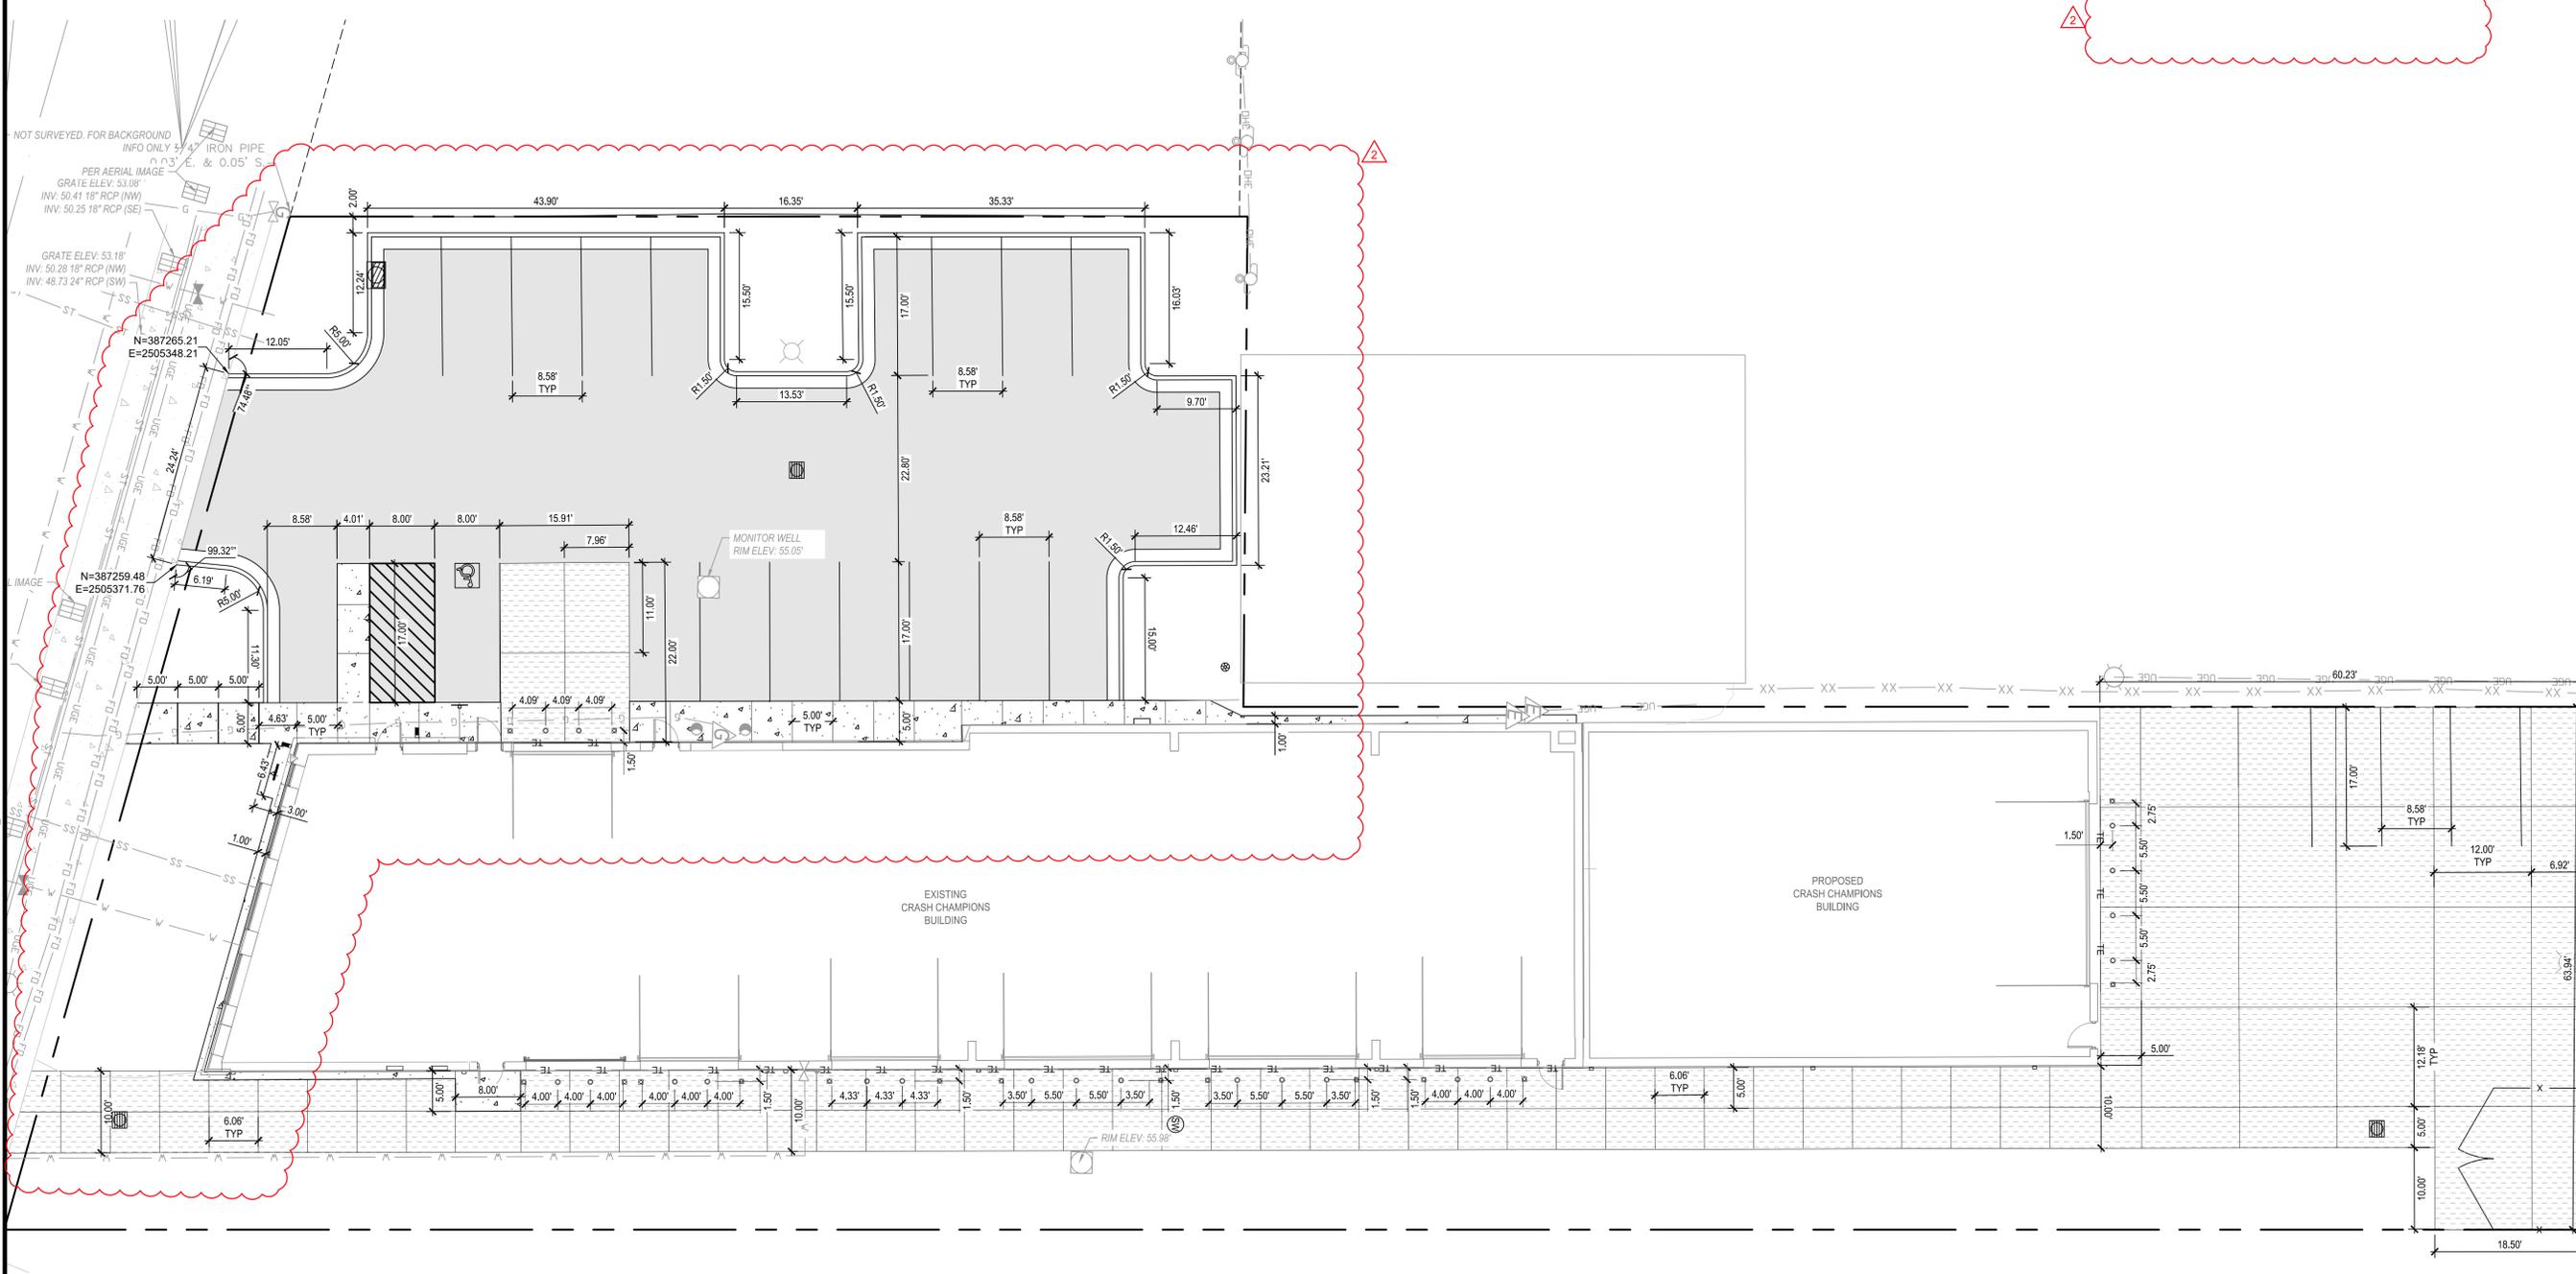


LAYOUT NOTES

1. REFERENCE C-010 FOR GENERAL NOTES APPLICABLE TO THIS DRAWING.
2. ALL CURB COORDINATE POINTS INDICATE BACK OF CURB, UNLESS NOTED OTHERWISE.

LEGEND

— TE — TE —	CONTRACTION JOINT REF. 7 / CS501
— TE — TE —	THICKENED EDGE EXPANSION JOINT REF. 7 / CS501
	6" CONCRETE DRIVE PAVING REF. 1 / CS501
	4" ASPHALT PAVING REF. 2 / CS501
	4" CONCRETE SIDEWALK PAVING OR MOW STRIP REF. 3&4 / CS501

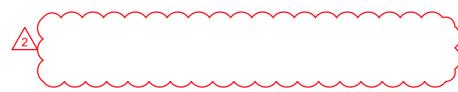

GLMV Architecture
 All work herein is the exclusive property of GLMV Architecture, Inc. and is not to be copied or used in any way without the express written consent of GLMV Architecture, Inc. All drawings, specifications, ideas, designs, and arrangements appearing herein constitute the original and unpublished work of:
 © 2023 GLMV Architecture, Inc.

WISCONSIN PROFESSIONAL ENGINEER
 ANGELA L. MORGAN
 E-47580
 WICHITA, KS

**CRASH CHAMPIONS
 WAUWATOSA, WI**
 6242 W STATE ST, WAUWATOSA, WI 53213

2	AS1 #2	10/18/2024
DESCRIPTION	DATE	
PROJECT NO:	21692R23012	
STATUS:	PERMITTING	
DATE:	06/06/2024	
DRAWN BY:	JAC	
CHECKED BY:	DMH	

LAYOUT PLAN

CS102