


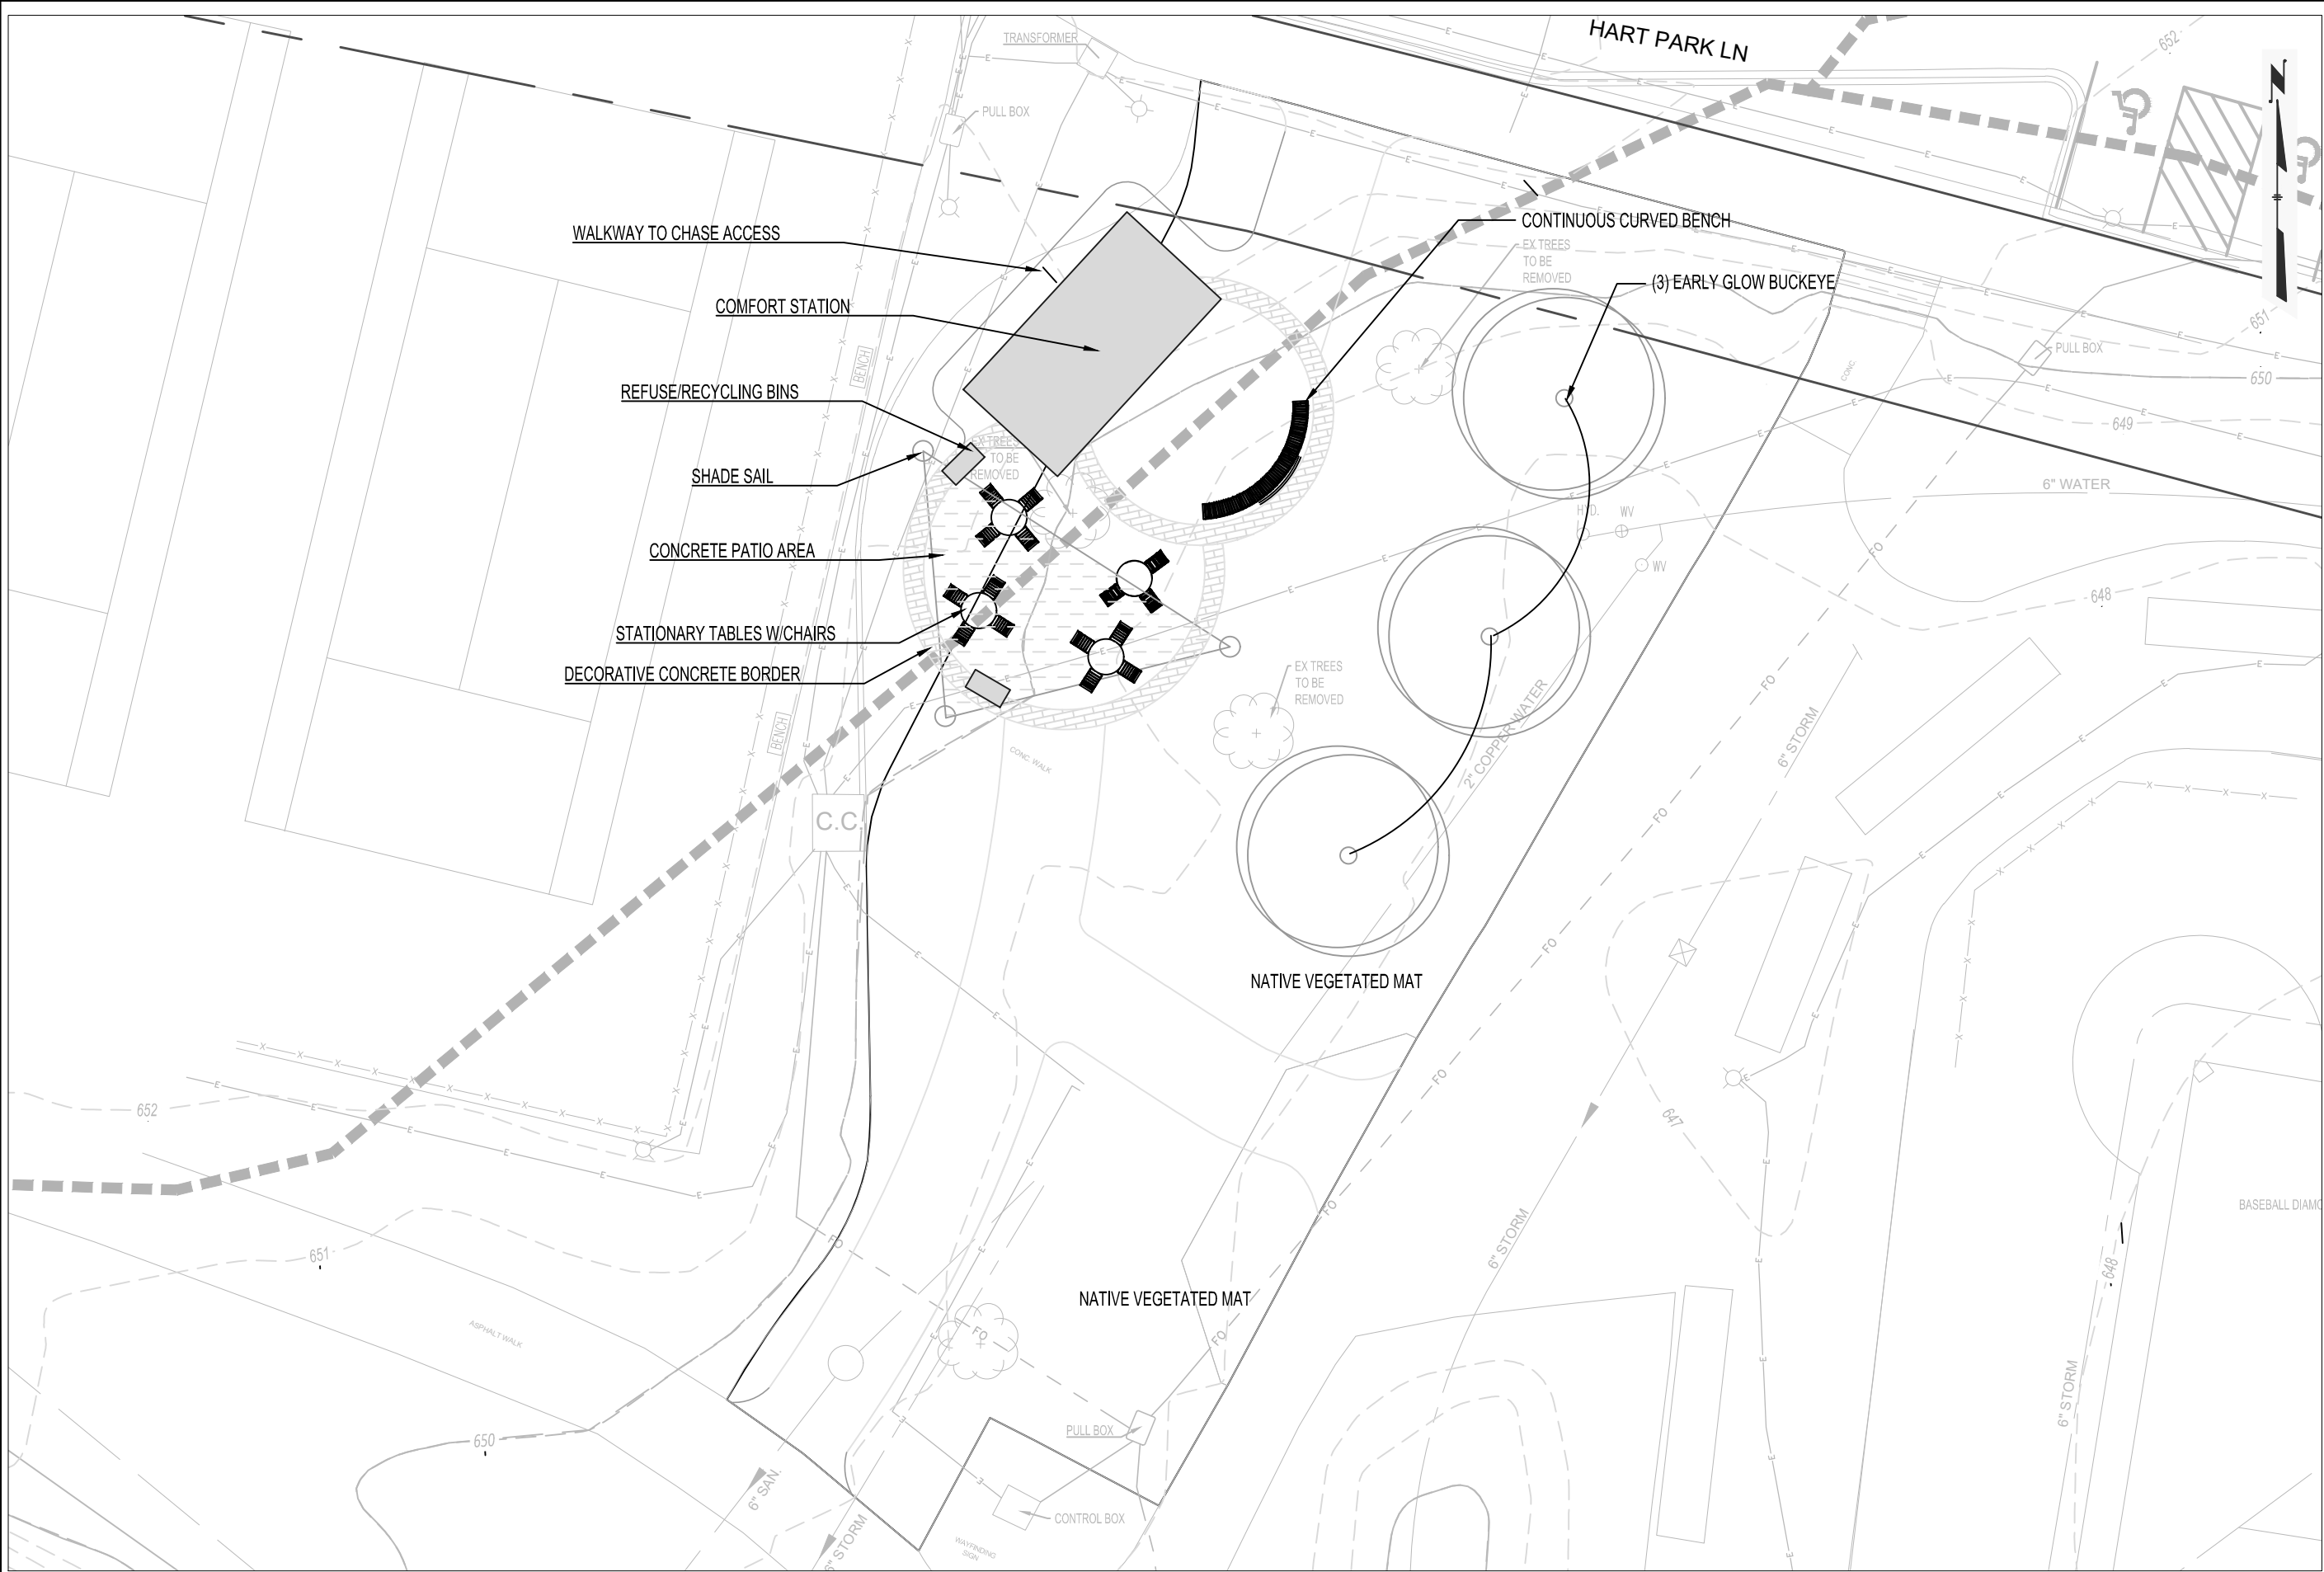

CONTRACT:	DATE	DESCRIPTION
FILE NO:		
DRAWN BY:		
CHECKED BY:		
SCALE:		
C1.0		
HART PARK COMFORT STATION		
DRAFT PLAN		
CITY OF WAUWATOSA ENGINEERING SERVICES DIVISION		