



Notes


Revision #	Description of Revision	By	Date	Job No.	Date	Drawn By
				25-000	4/15/2025	I.S.
				Contractor	Scale	Sheet
				Mandel Group	1"=40'-0"	1 of 2

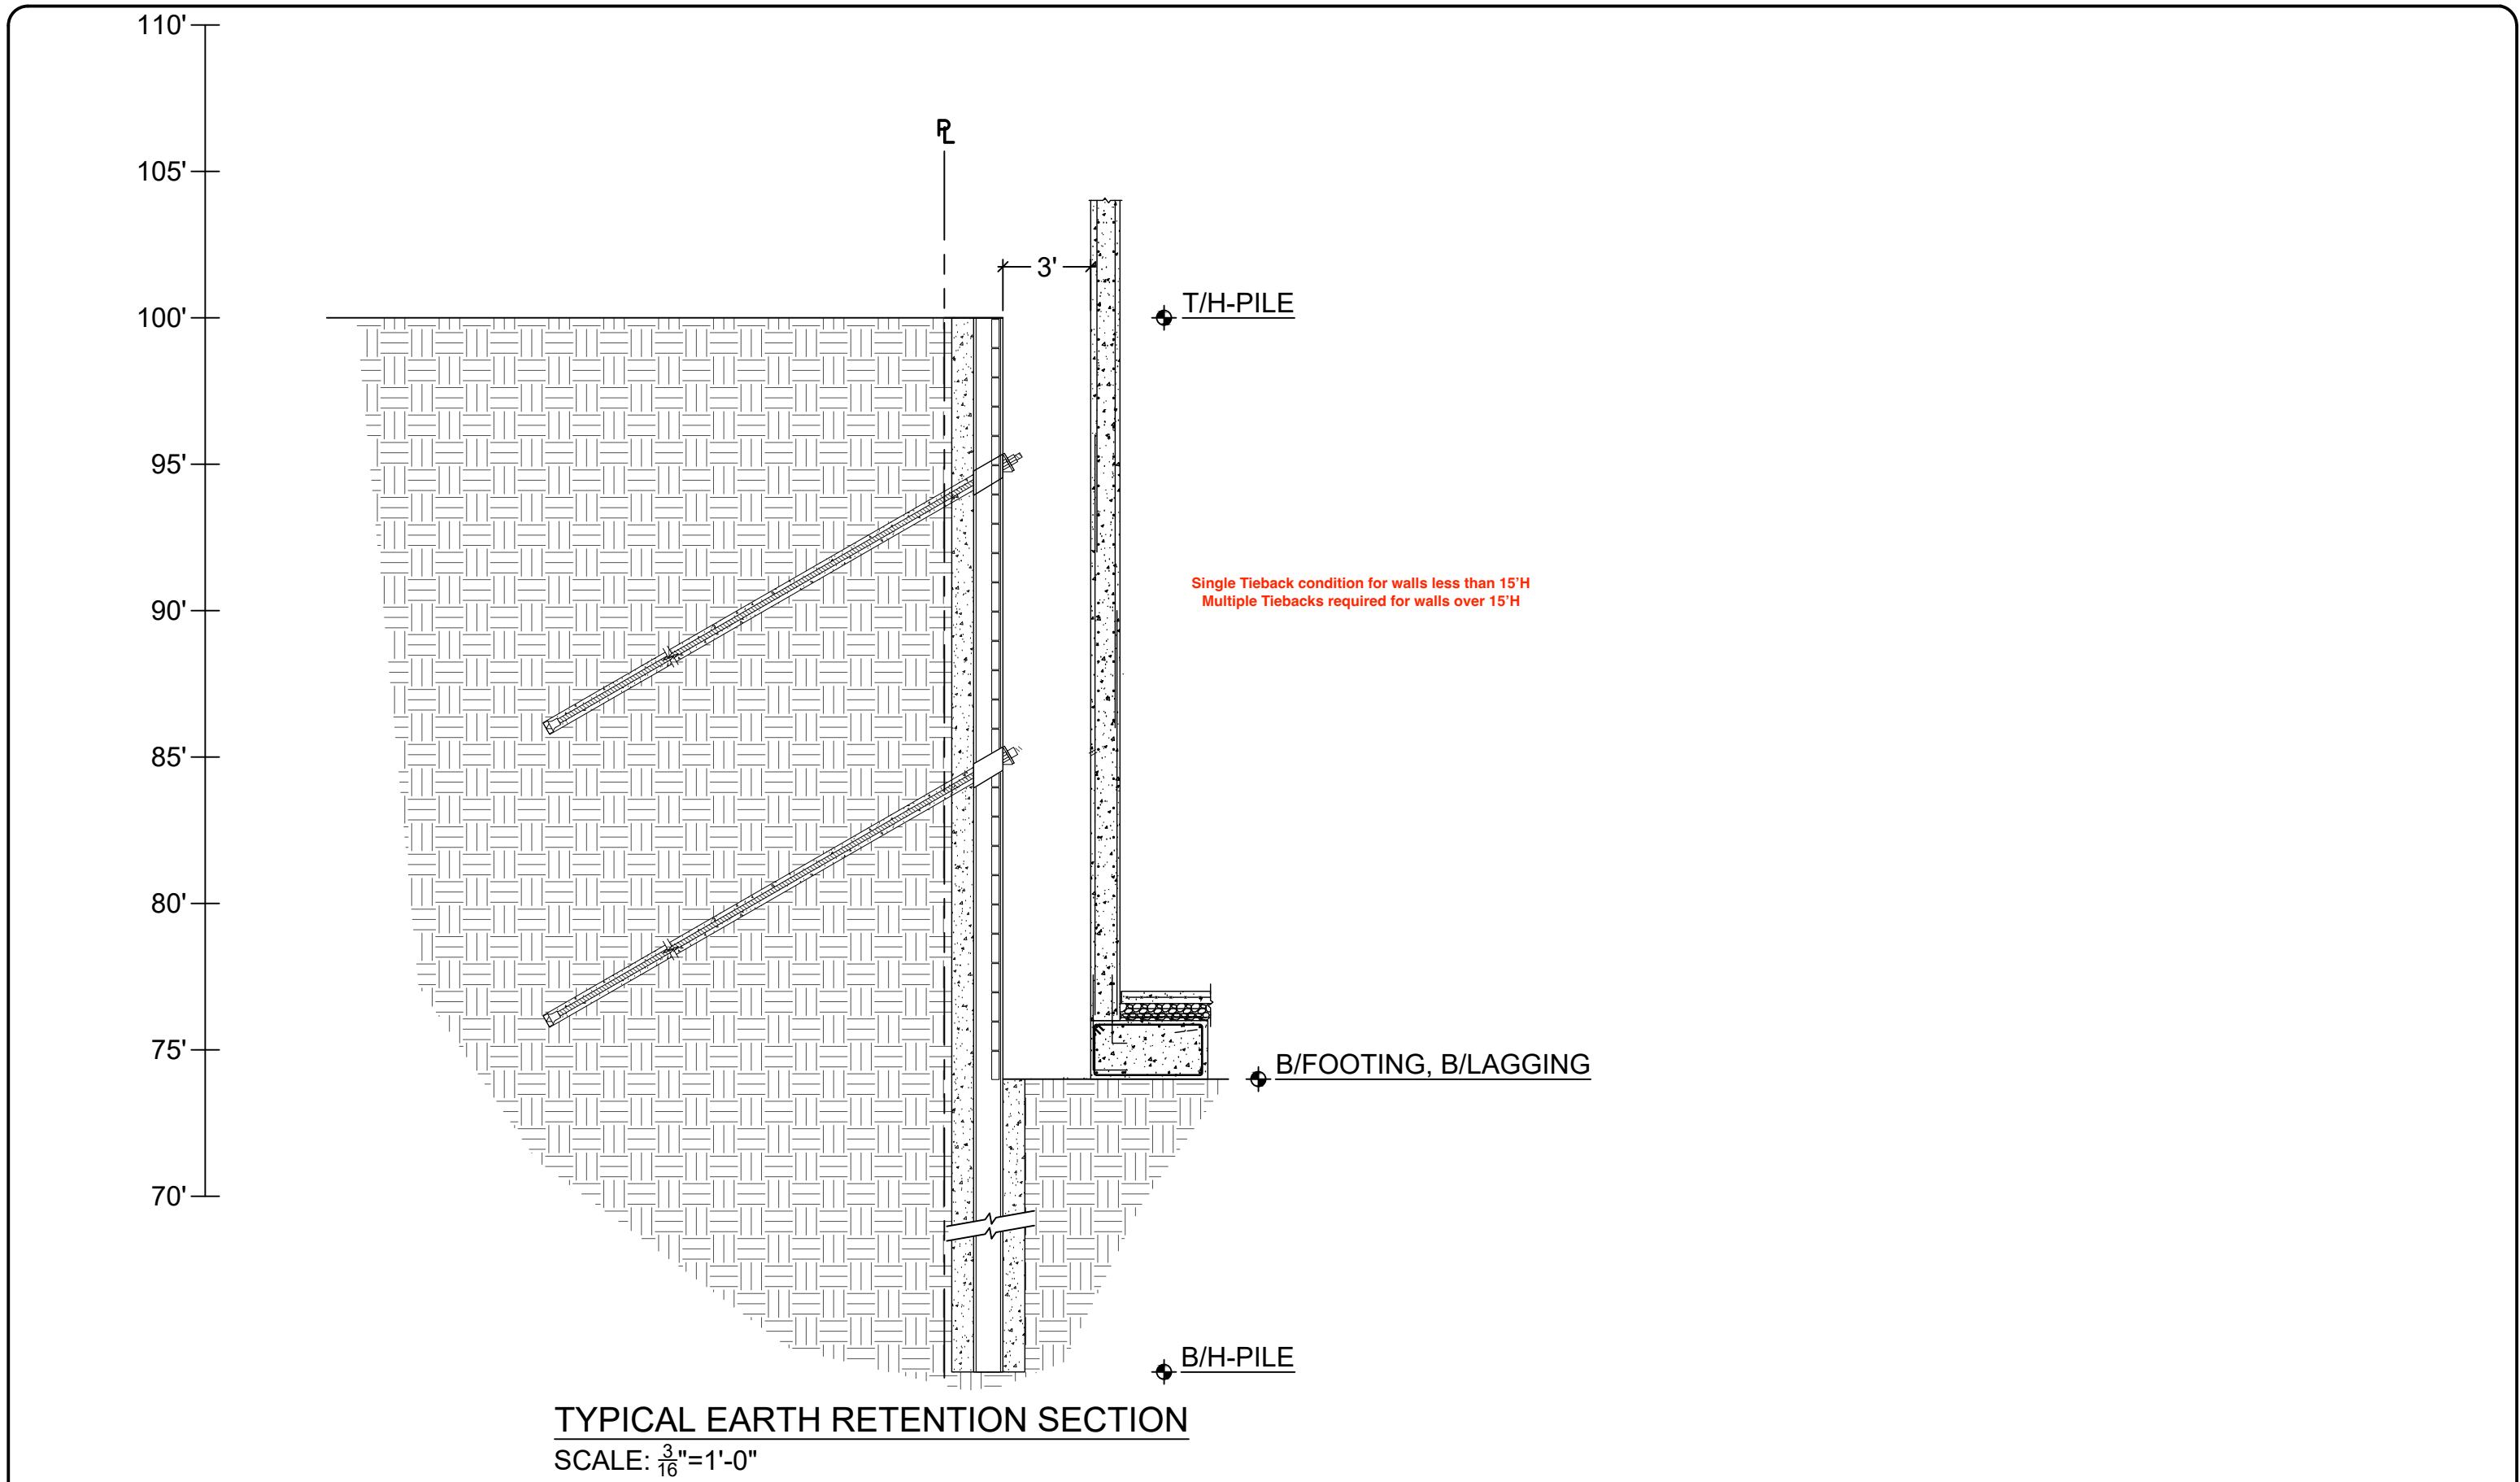

TYPICAL EARTH RETENTION SECTION

SCALE: $\frac{3}{16}$ "=1'-0"

 <div>Midwest Drilled Foundations & Engineering, Inc. 200 S. Prairie Avenue Waukesha, WI 53186</div>	Subject Harlow & Hem	Revision #	Description of Revision	By	Date	Job No. 25-000	Date 4/15/2025	Drawn By I.S.
	Notes TYPICAL EARTH RETENTION SECTION					Contractor Mandel Group	Scale 3/16"=1'-0"	Sheet 2 of 2

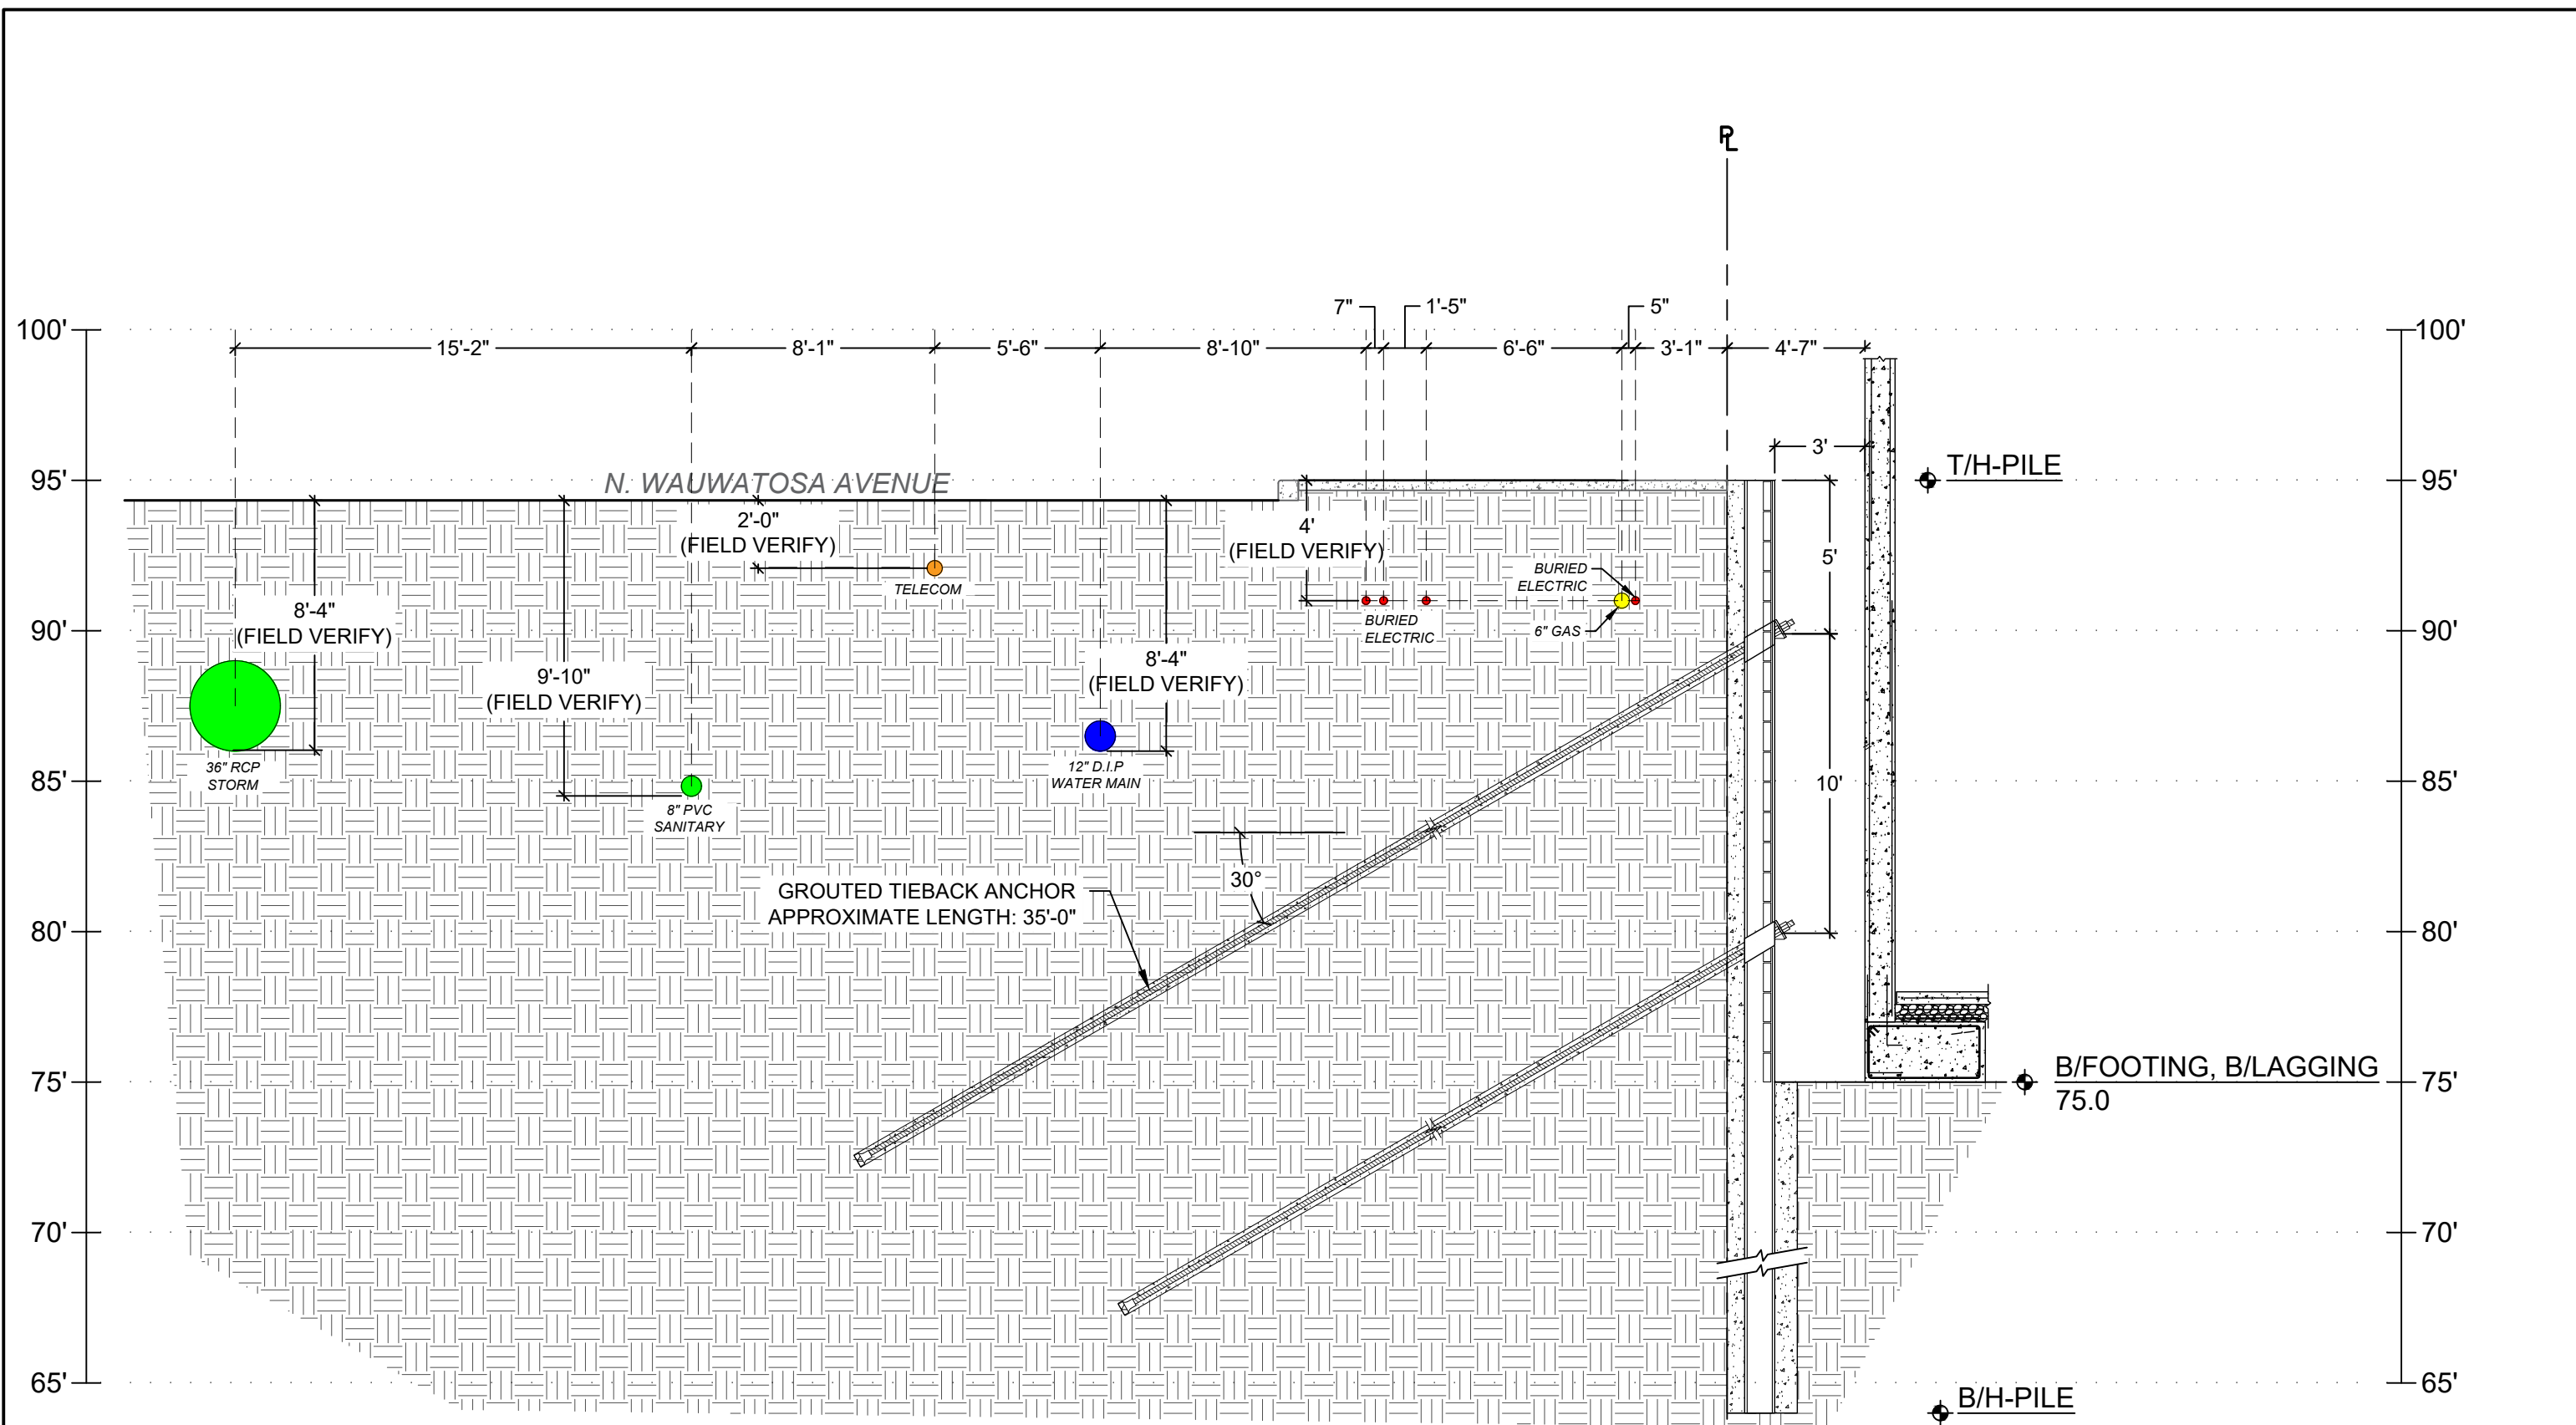

TYPICAL EARTH RETENTION SECTION: WAUWATOSA AVE.

SCALE: $\frac{3}{16}"=1'-0"$



**Midwest Drilled Foundations
& Engineering, Inc.**
200 S. Prairie Avenue
Waukesha, WI 53186

Subject
Harlow & Hem

Notes

TYPICAL EARTH RETENTION SECTION

[illegible]