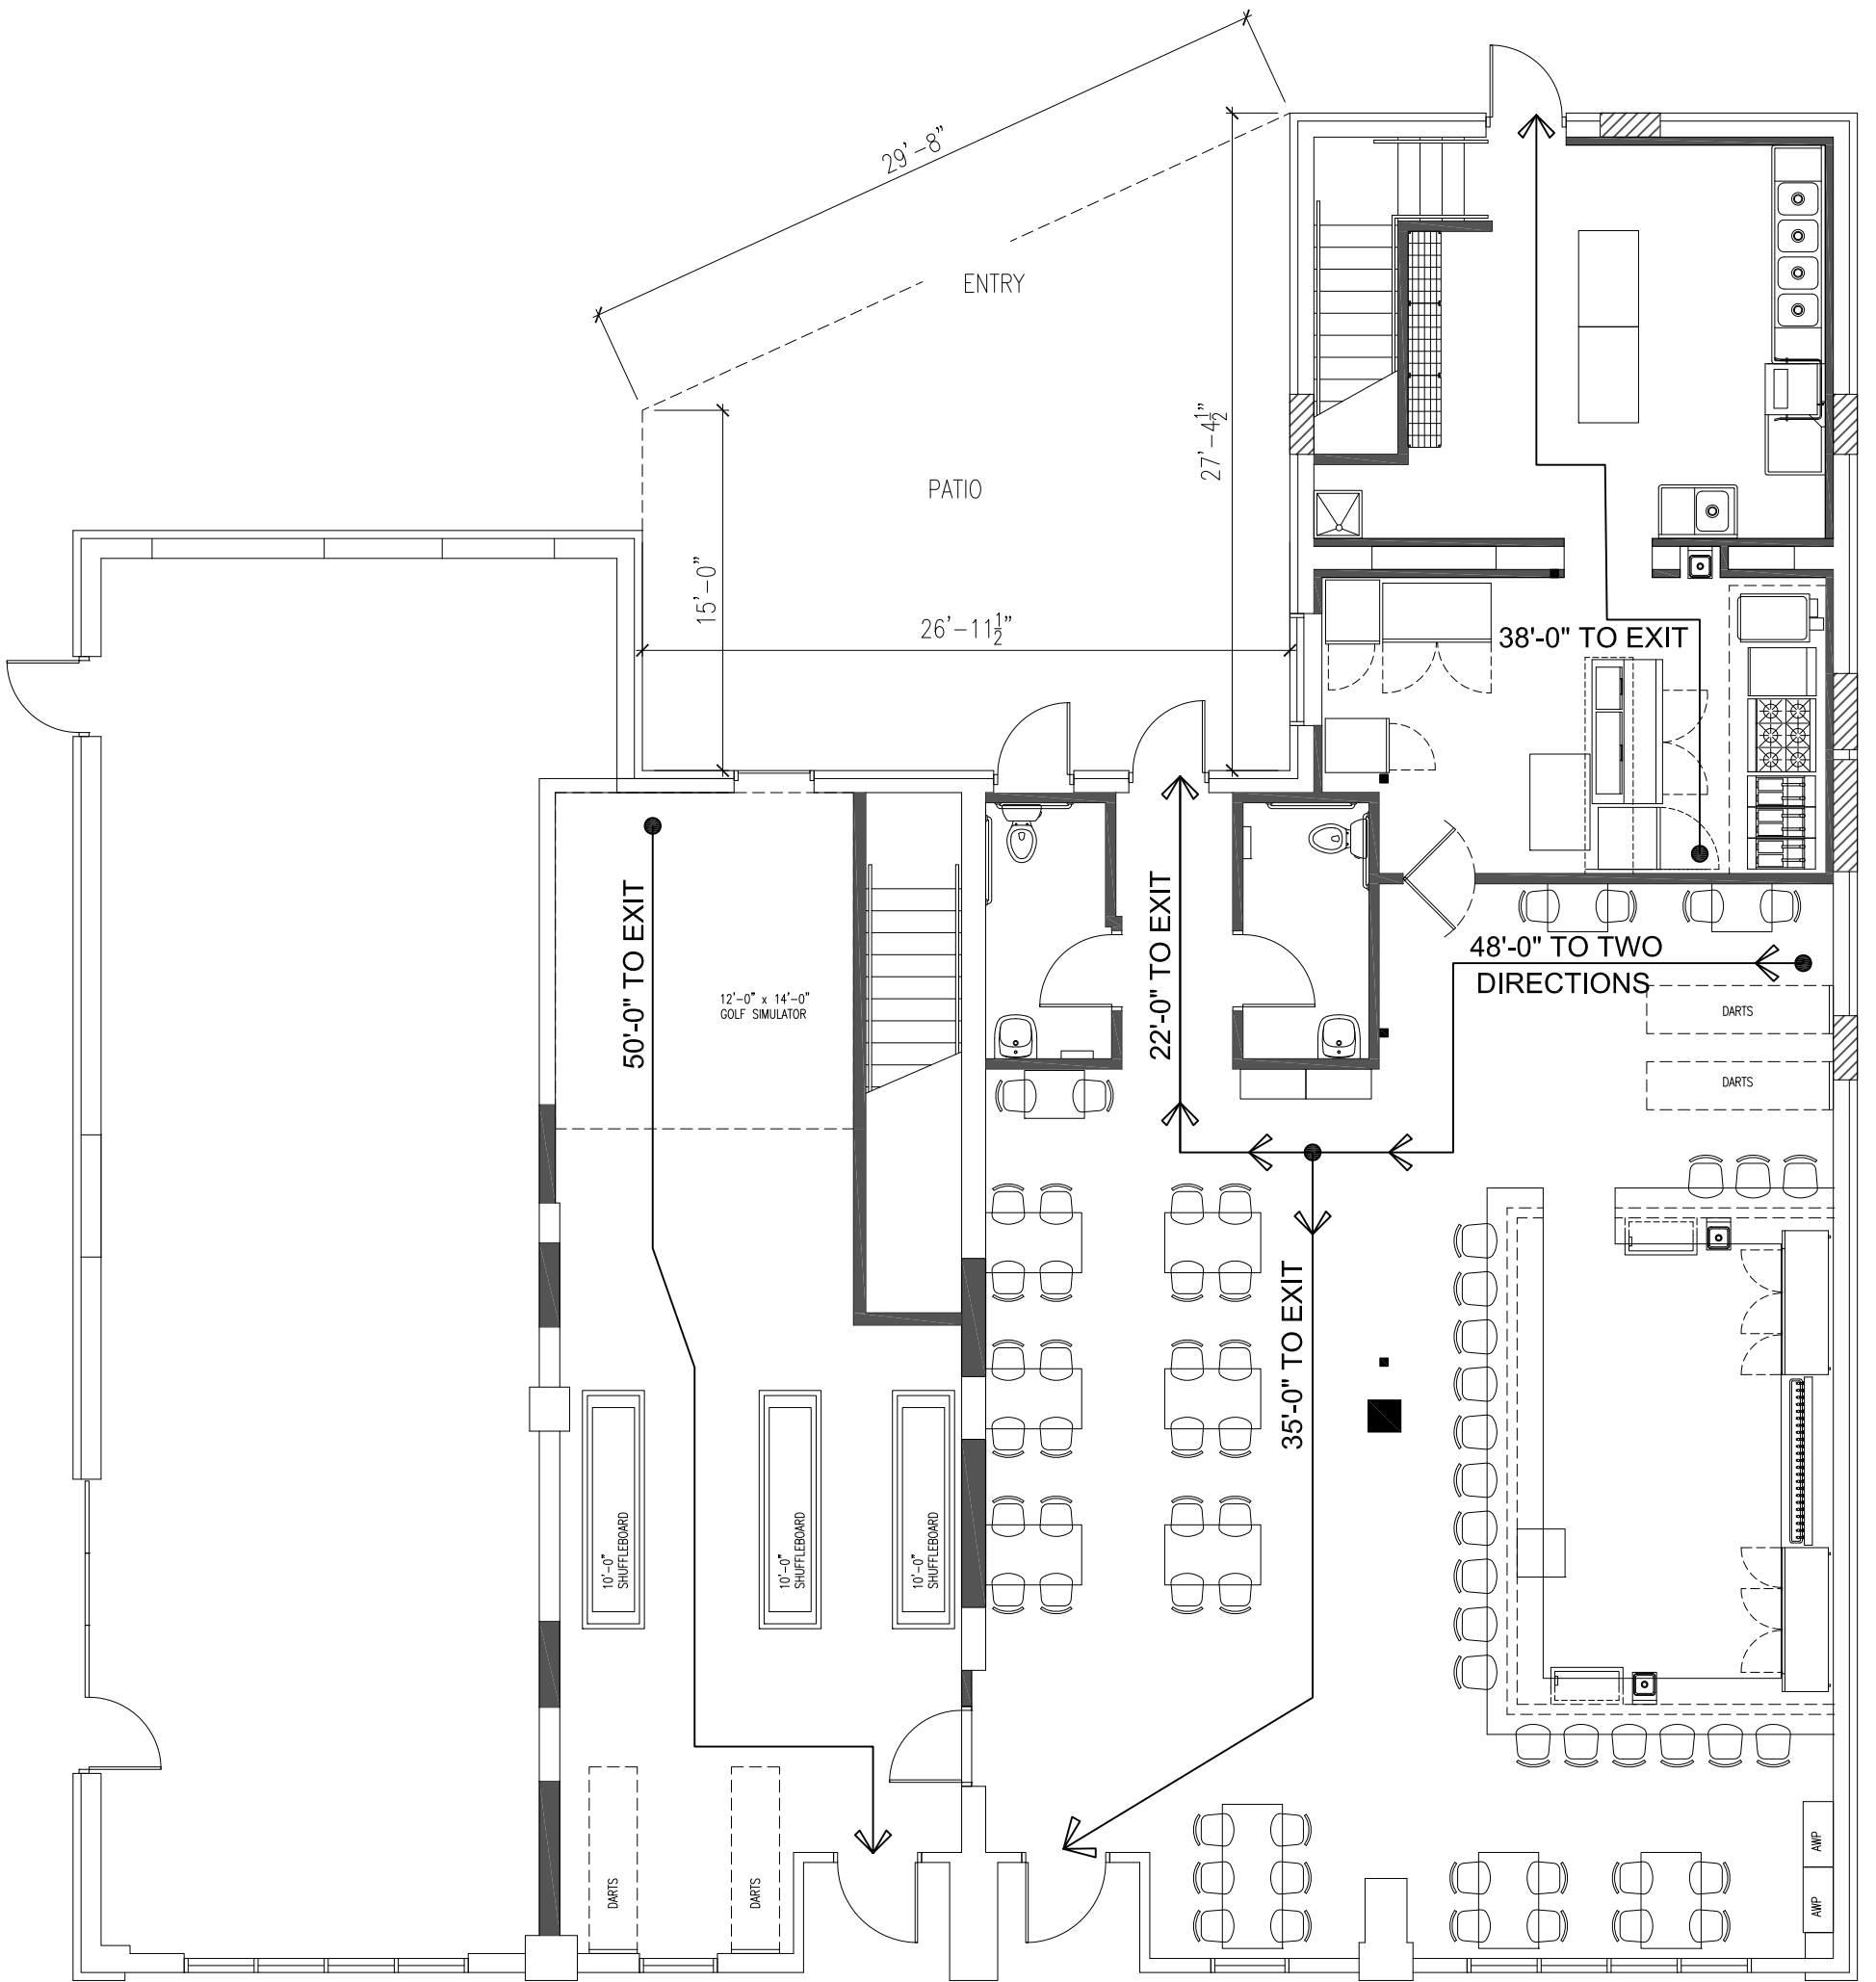


FIRST FLOOR EGRESS PLAN