



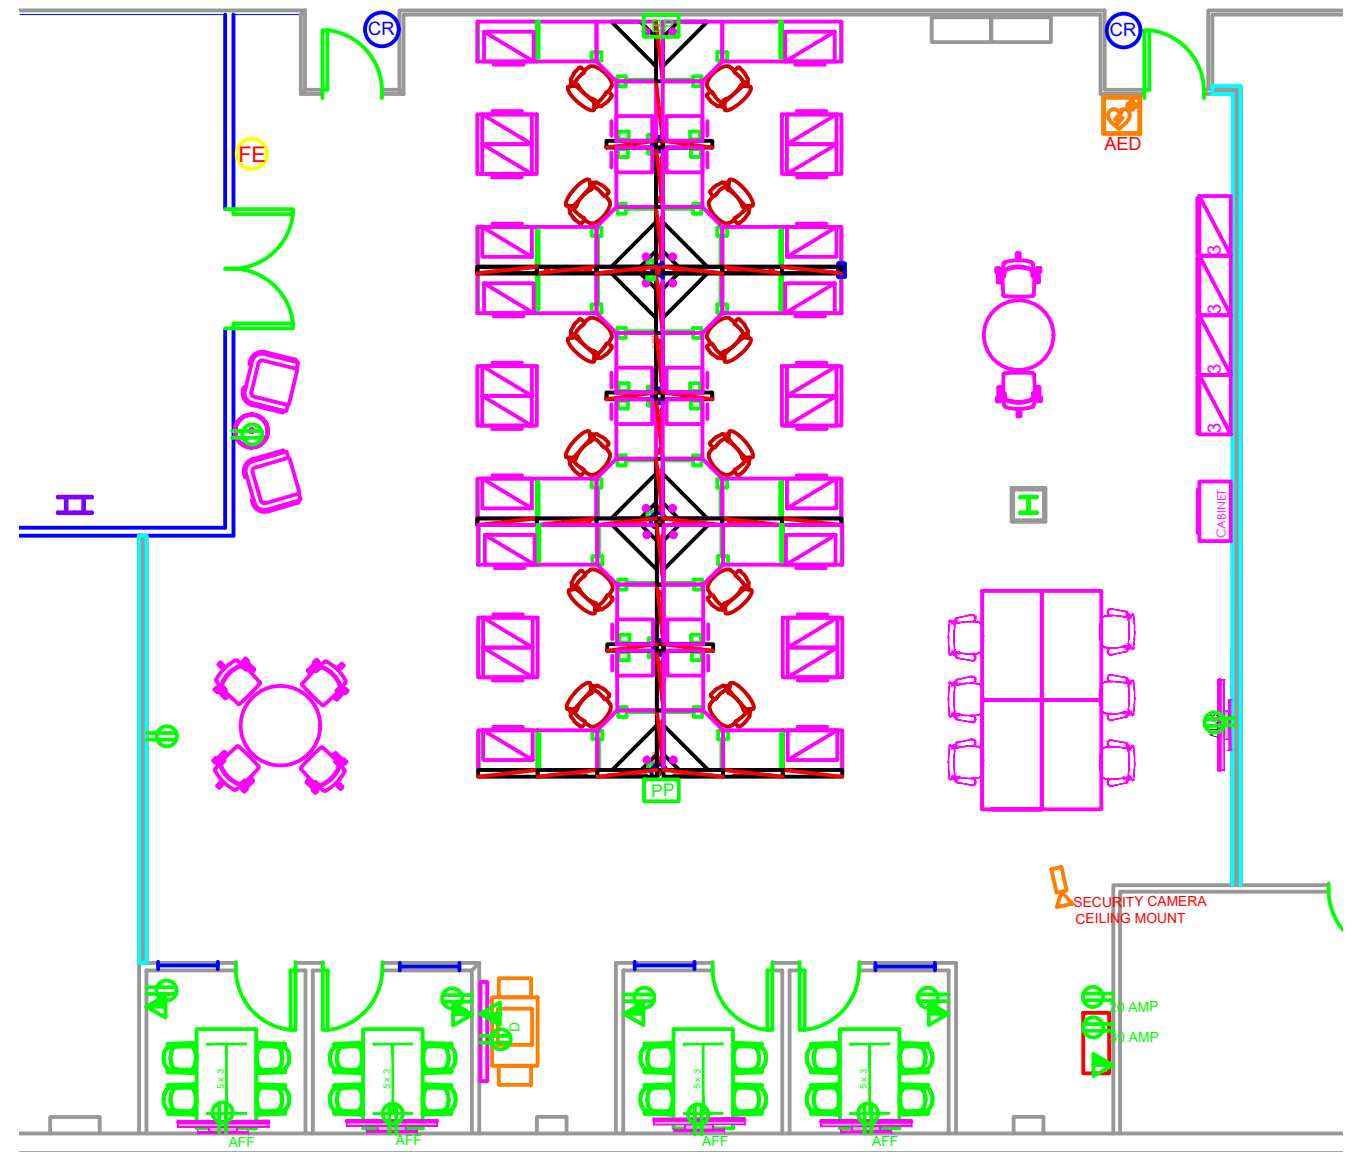

① 2ND FLOOR MEZZANINE OFFICE SPACE
NO SCALE

② MAIN FLOOR WAREHOUSE
NO SCALE

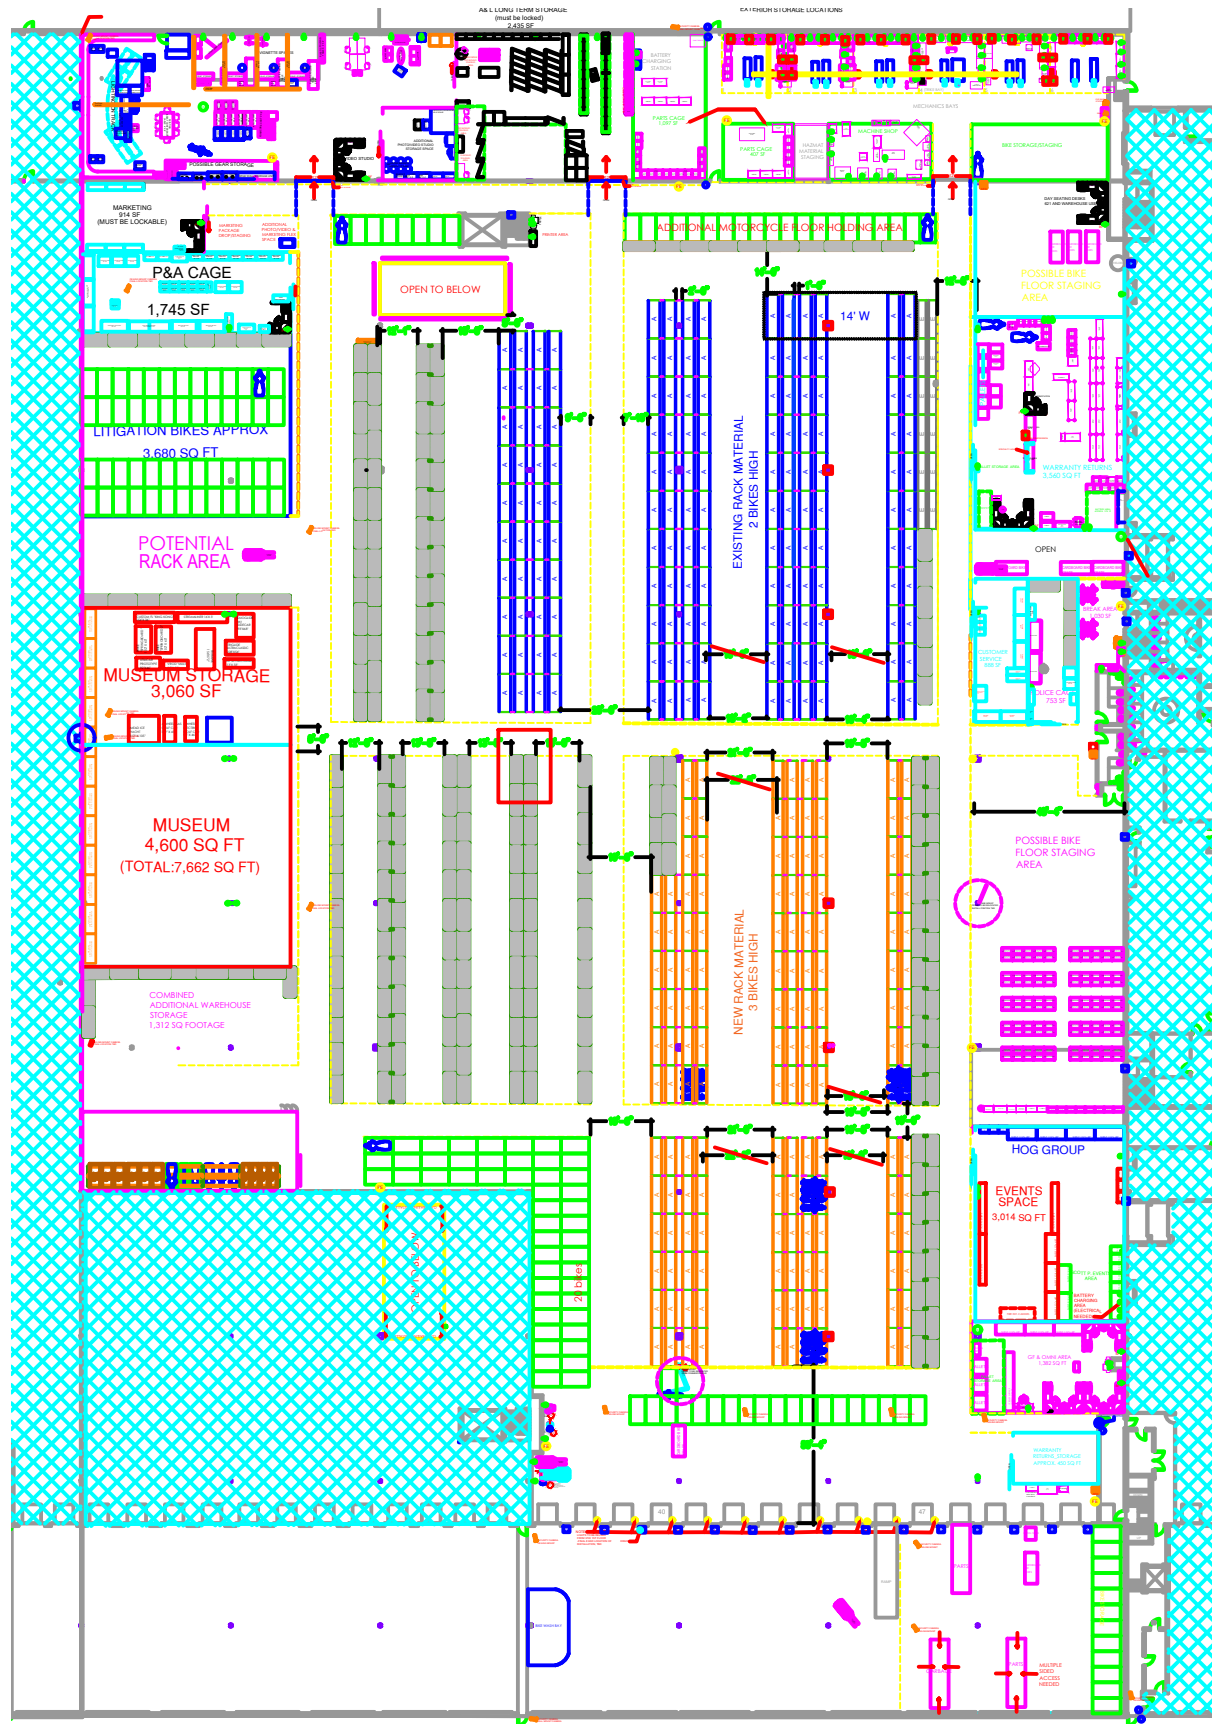

WAUWATOSA, WI
 11800 BURLEIGH ROAD

CURRENT TEST FIT PLANS BURLEIGH WAREHOUSE

SCALE: 3/32" = 1'-0"
 DRAWN BY: CSS
 CHECKED BY: KB/MS

ISSUE DATE: 02.06.2025
 REVISED: 03.18.2025
 REVISED:
 REVISED:

DRAWING NO.

SP.01