

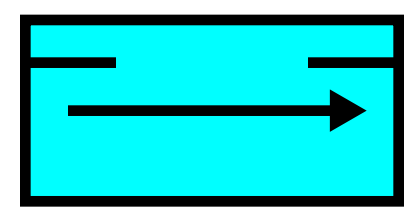
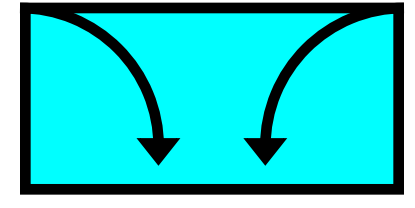
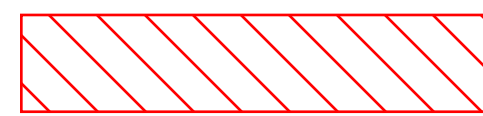




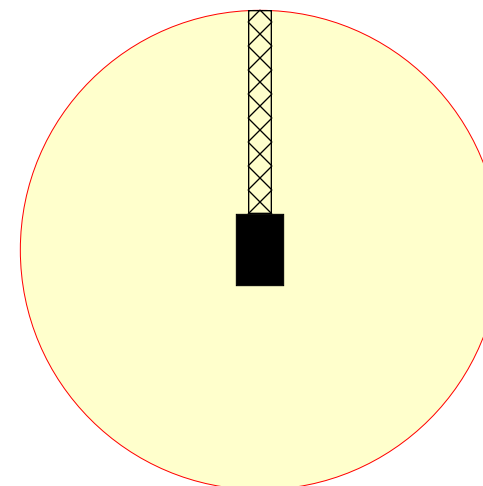

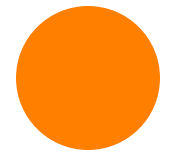
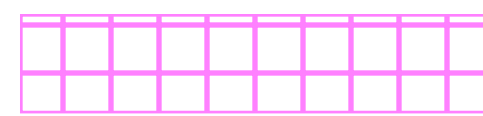
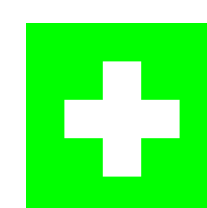



MCW - GRADUATE STUDENT HOUSING

SITE LOGISTICS, ACCESS, AND CRANES

05/11/2026

-  JERSEY BARRIERS
-  FENCE LINE
-  SLIDING GATE
-  SWINGING GATE
-  UNLOADING ZONE
-  TRUCK TRAFFIC ROUTE
-  TRAFFIC PATTERN
-  EMERGENCY VEHICLE ACCESS
-  SIDEWALK REDIRECT PATH
-  CRANE & SWING RADIUS
-  SIDEWALK DETOUR
SIDEWALK DETOUR SIGNS (VARIOUS TYPES)
-  FLASHING BARRICADE (NIGHTTIME)
-  SAFE EVACUATION ZONE
-  AED & FIRST AID KIT

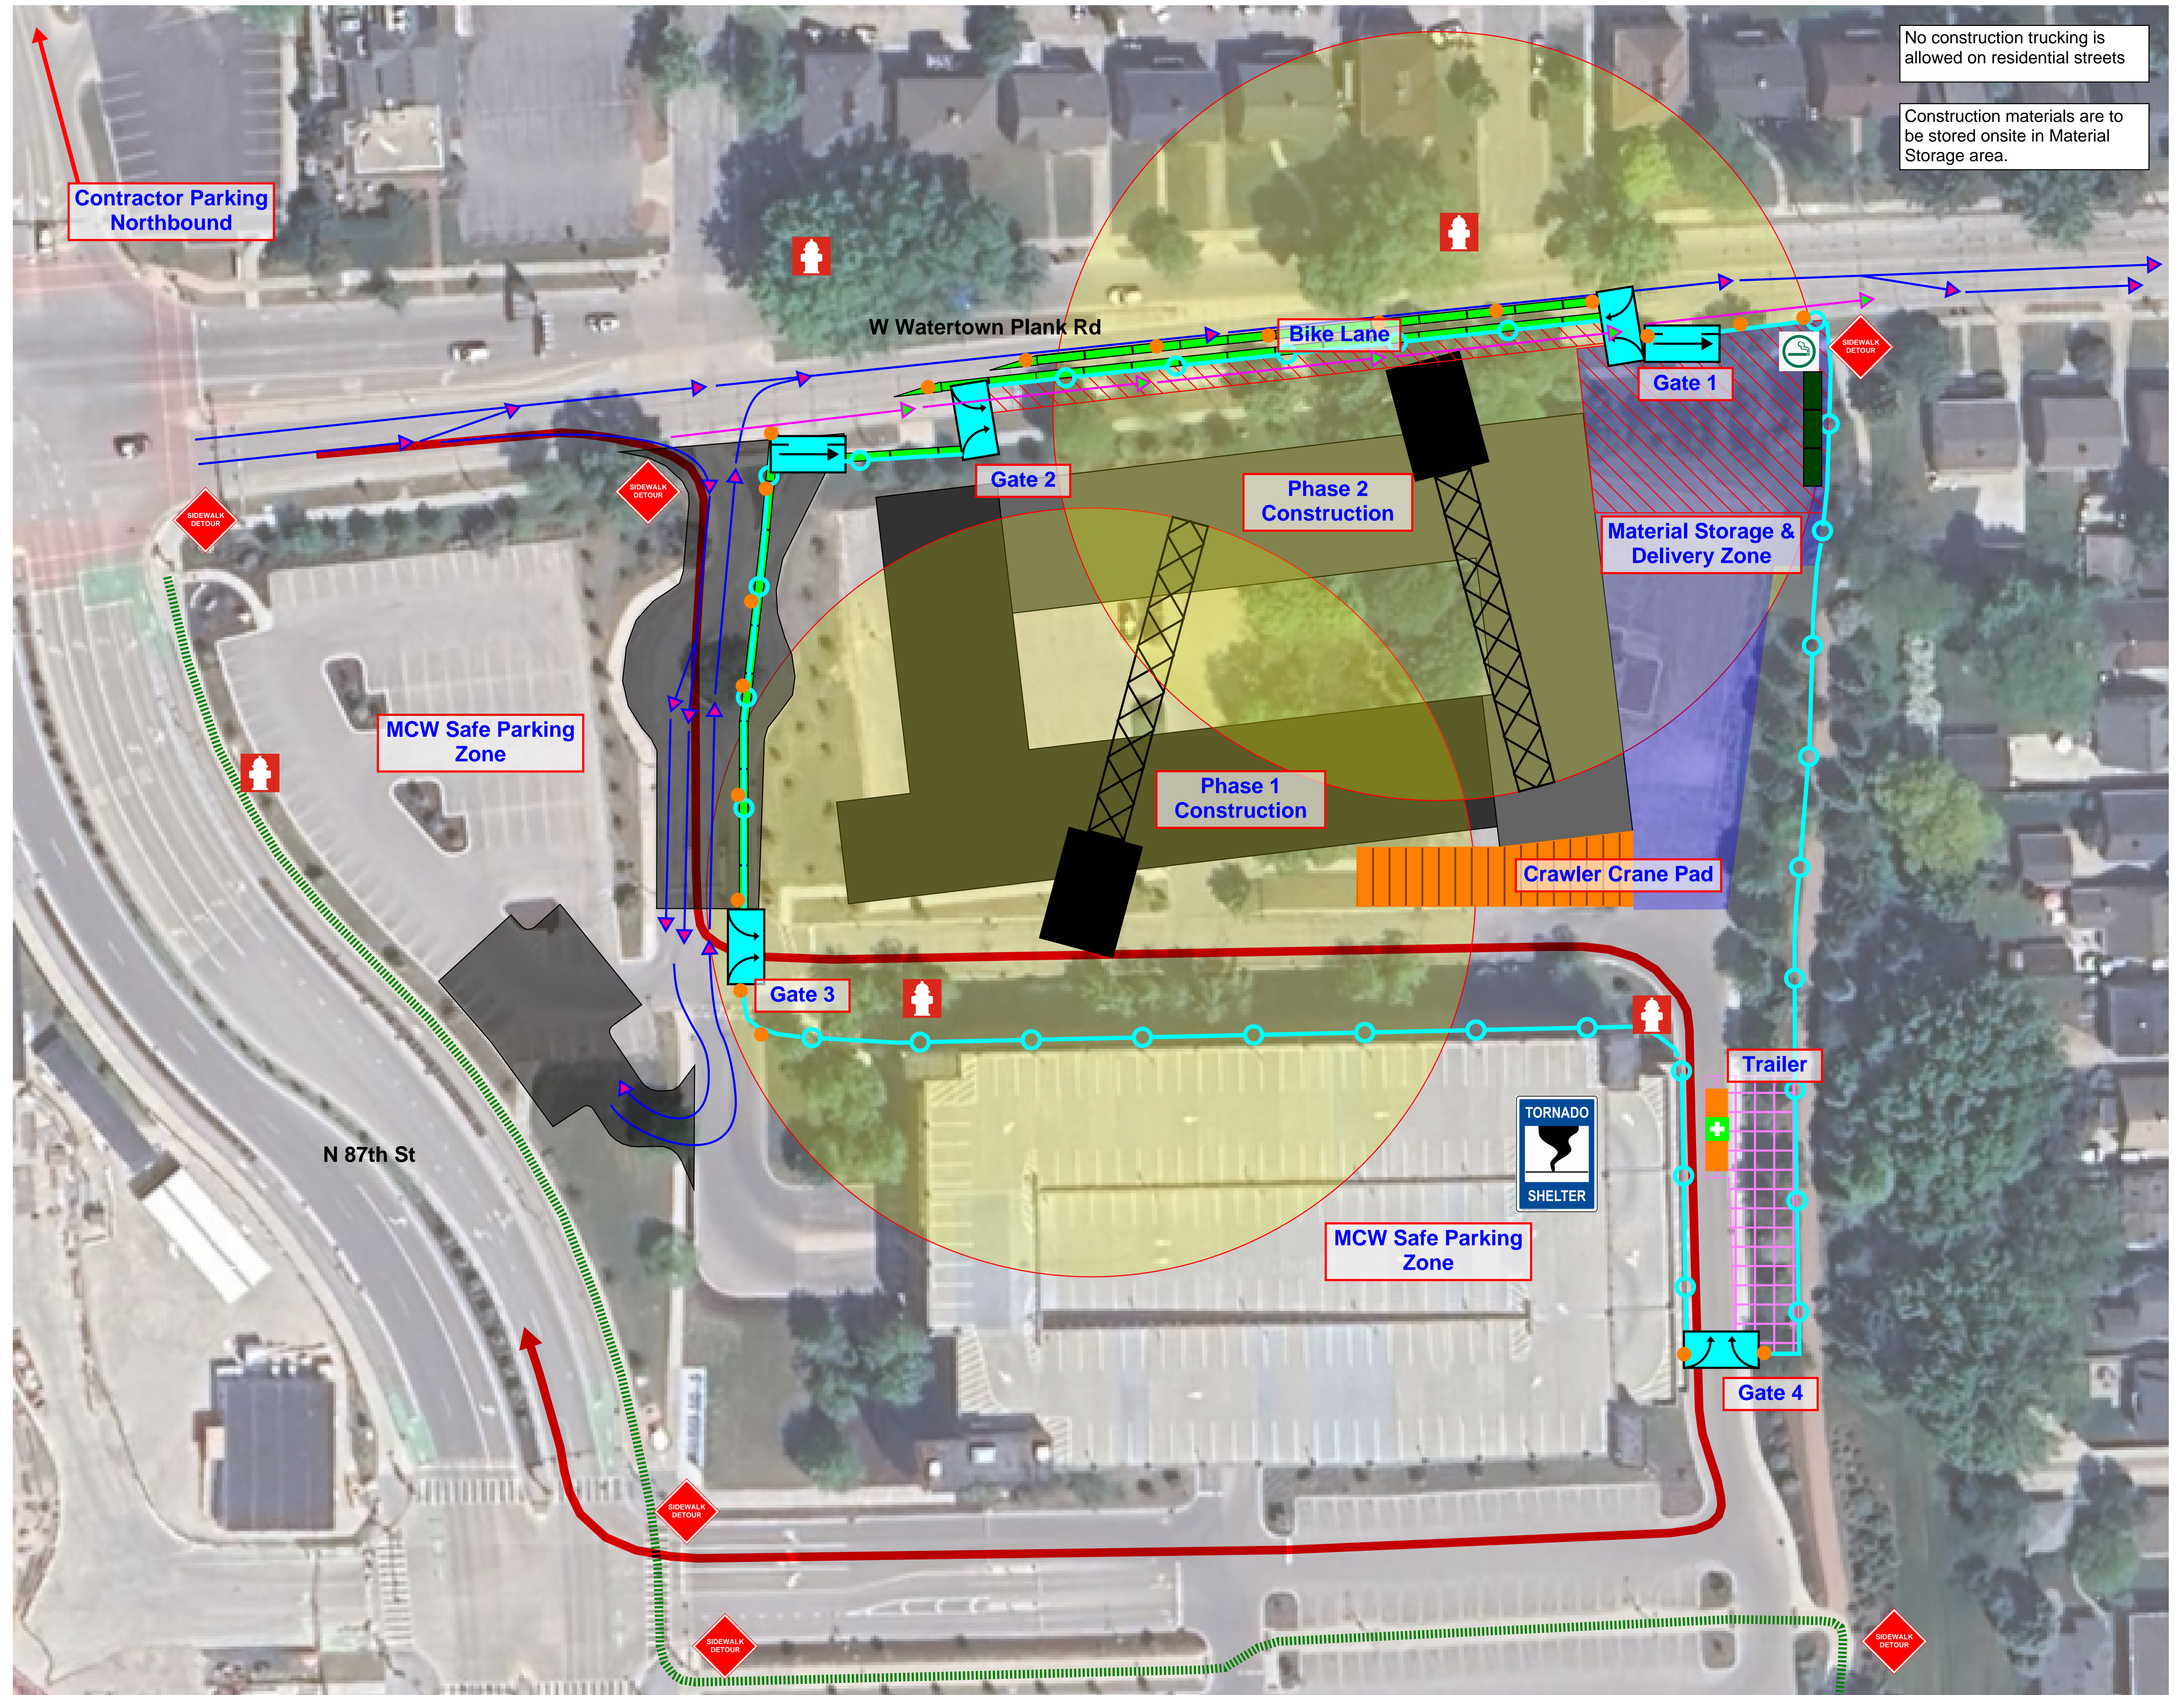
200'-0"



MCW - GRADUATE STUDENT HOUSING

SIDEWALK DETOUR

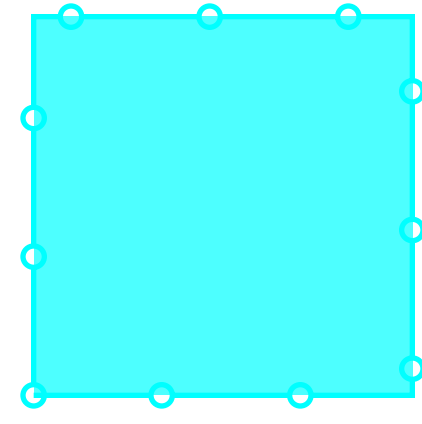04/30/2026




CONSTRUCTION AREA



BUILDING FOOTPRINT



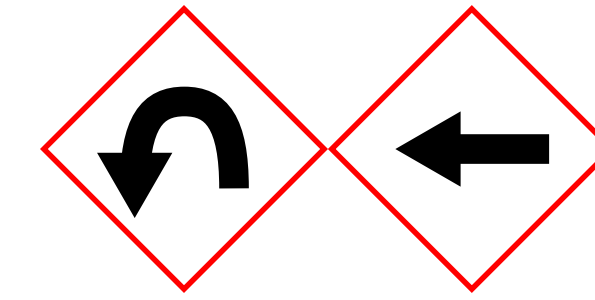SIDEWALK DETOUR



SIDEWALK DETOUR SIGNS

