


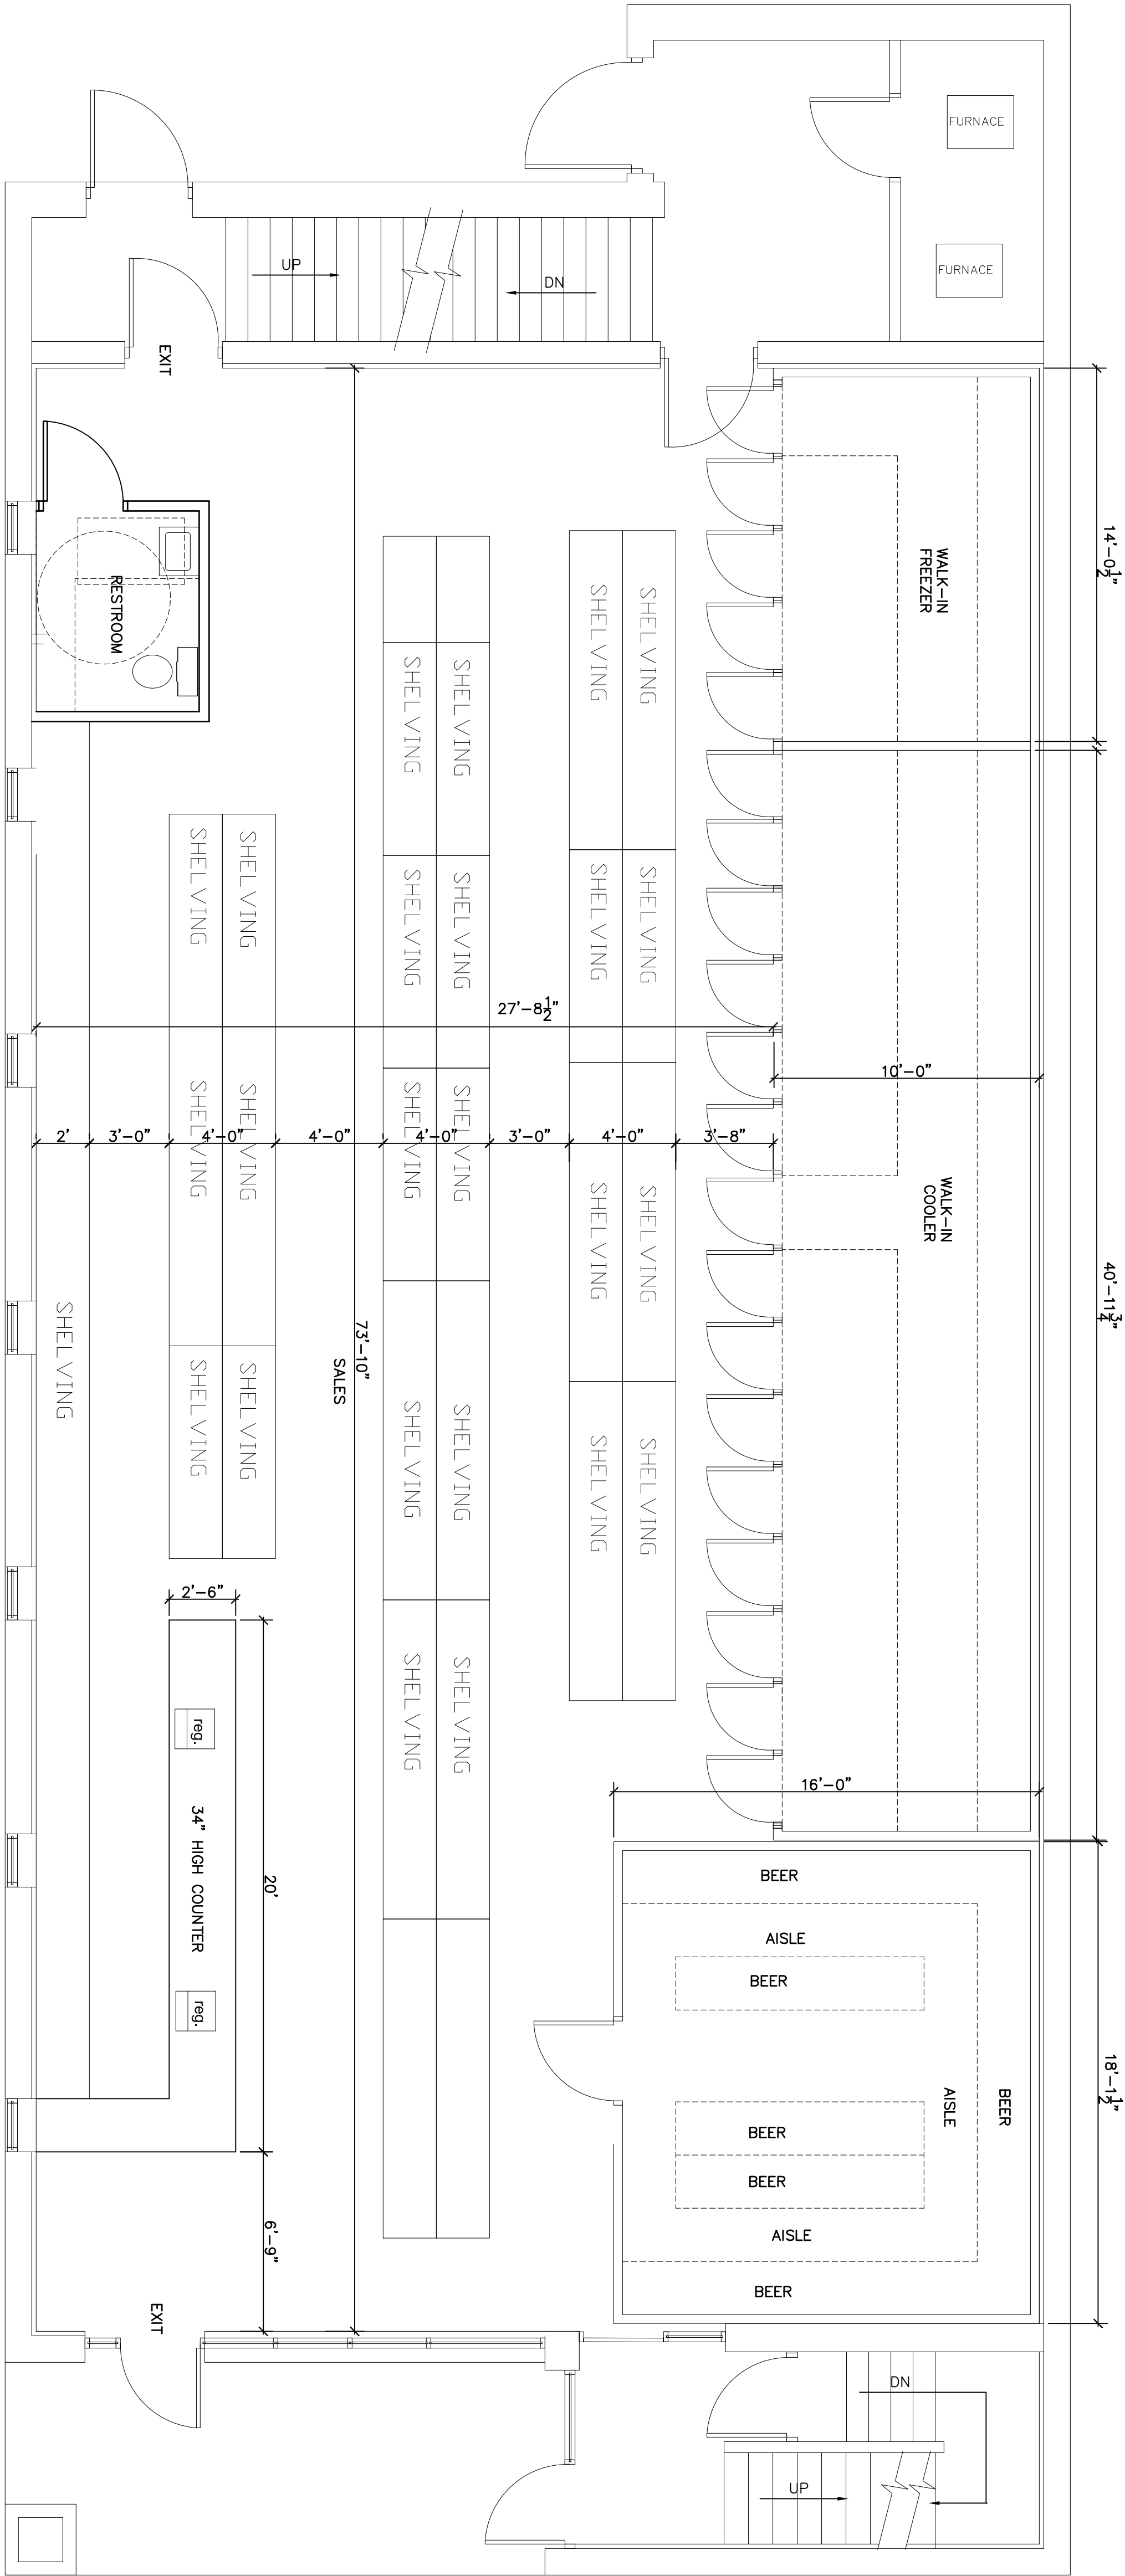

PROPOSED FIRST FLOOR PLAN
1/4"=1'-0"



NO.	DATE	REVISIONS	BY



Architects &
Engineers
5565 S. 25th Street
Milwaukee, Wisconsin 53221
Cell:(414) 897-4723
tycj9900@gmail.com

PROPOSED FIRST
FLOOR PLAN

MAYFAIR LIQUOR
BEER / WINE

737 N. Mayfair Road
Wauwatosa, Wisconsin

DATE
5-7-24

ISSUED FOR

A100