


PARKING REQUIREMENTS		
PARKING SPACE	REQUIRED	PROVIDED
HANDICAP ACCESSIBLE (VAN ACCESSIBLE)	1 SPACE	1 SPACE
DESIGNATED CARRYOUT	N/A	2 SPACES
GENERAL PARKING SPACES	N/A	12 SPACES
TOTAL	15 SPACES	

NORTH AVENUE

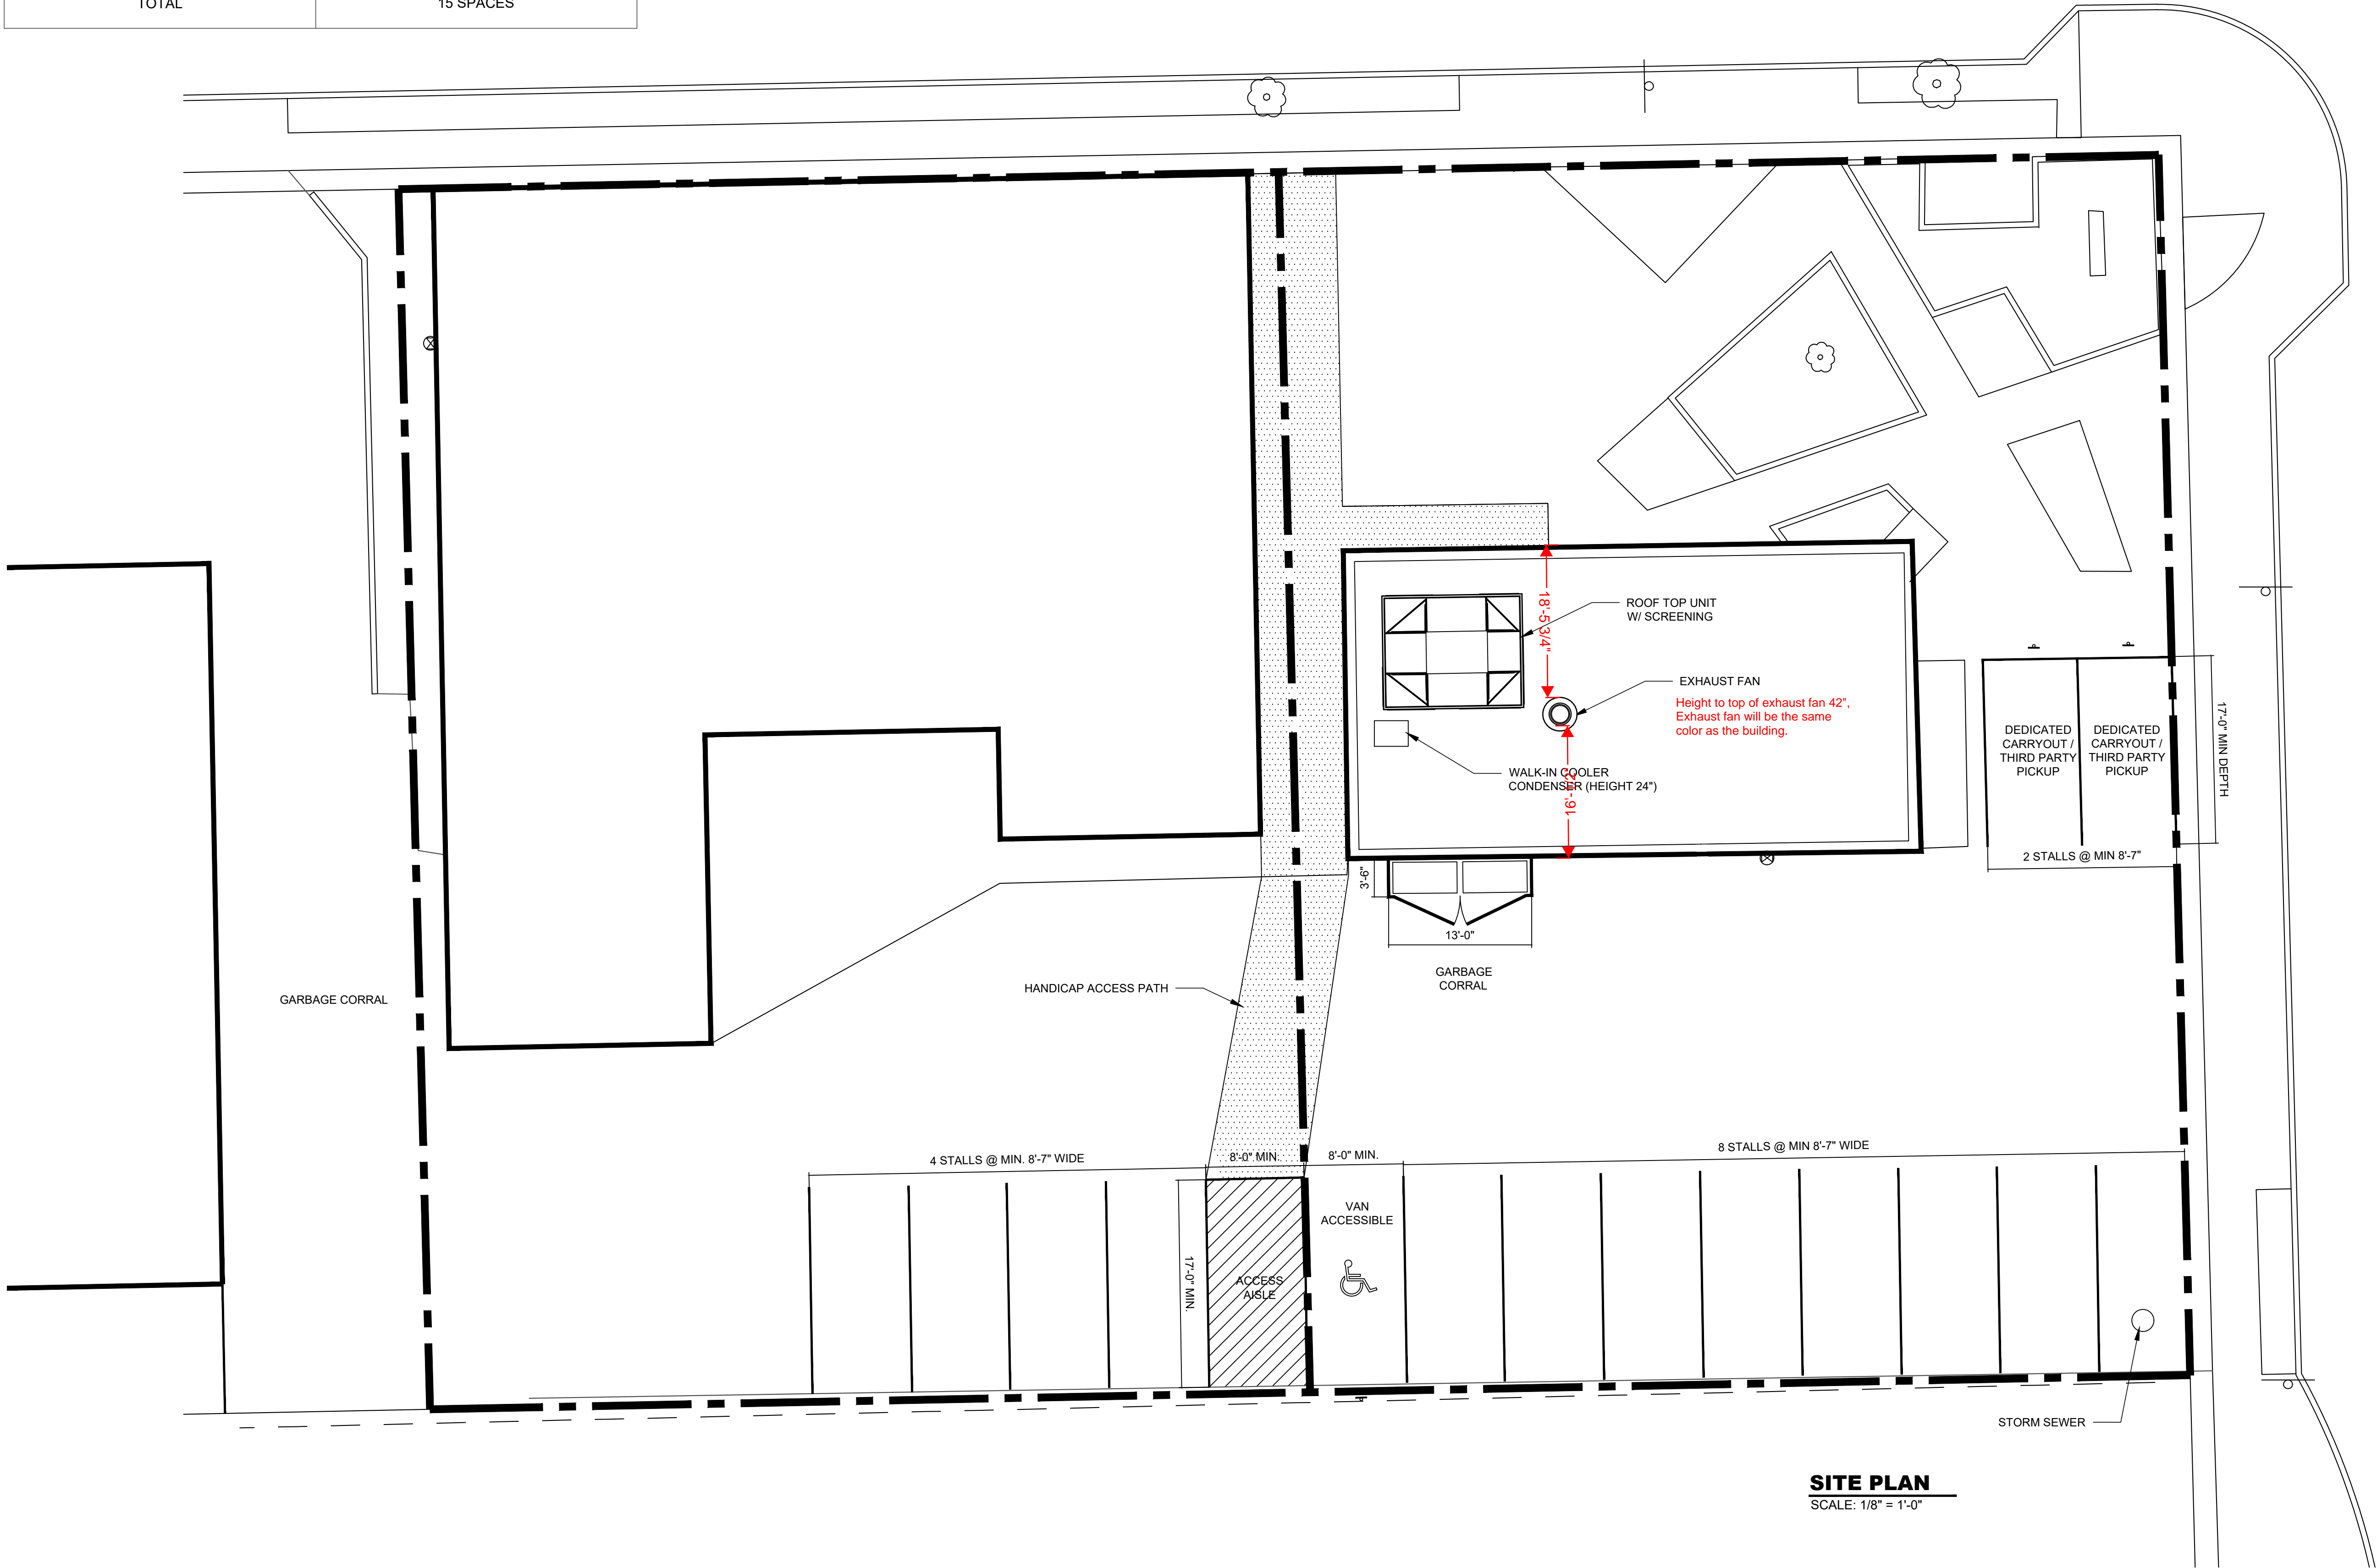

SITE PLAN
SCALE: 1/8" = 1'-0"

67TH STREET

LITTLE CAESARS WAUWATOSA
6707 W. NORTH AVENUE
WAUWATOSA, WI 53213

REVISIONS

DRAWING TITLE

SITE PLAN



DRAWING NUMBER

SP1.0




Ⓐ East Elevation



Ⓑ South Elevation



Ⓒ North Elevation

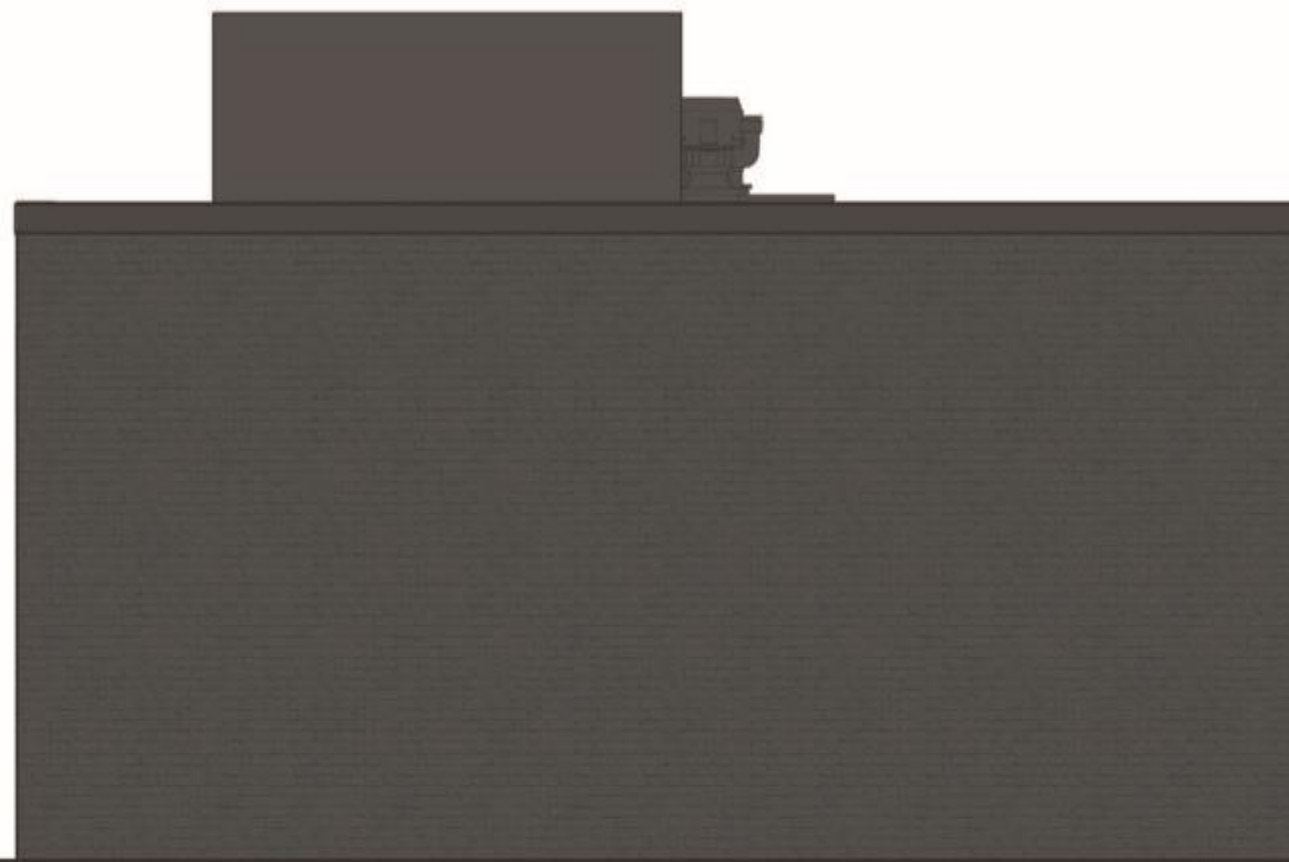


WEST ELEVATION



EAST ELEVATION

Little Caesars

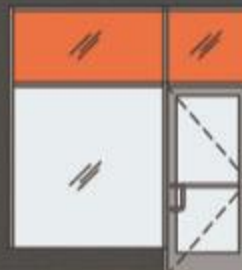

NORTH ELEVATION