

Date January 10, 1990

PLAT OF SURVEY


Job No. 384-38193

The East 28 feet of LOT 2 and the West 28 feet of LOT 3 in BLOCK 4, also 1/2 of vacated alley on the North in CASTALIA PARK SUBDIVISION, being a part of the Northeast 1/4 of Section 27 and Northwest 1/4 of Section 26, Town 7 North, Range 21 East, in the City of Wauwatosa, Milwaukee County, Wisconsin.

Located at 6128 West Wells Street

Owners: Joseph & Mary Kay Carr

In Accordance with Chapter A-E 7.01-1B, a signed agreement is on file waiving the setting of monuments on the property.

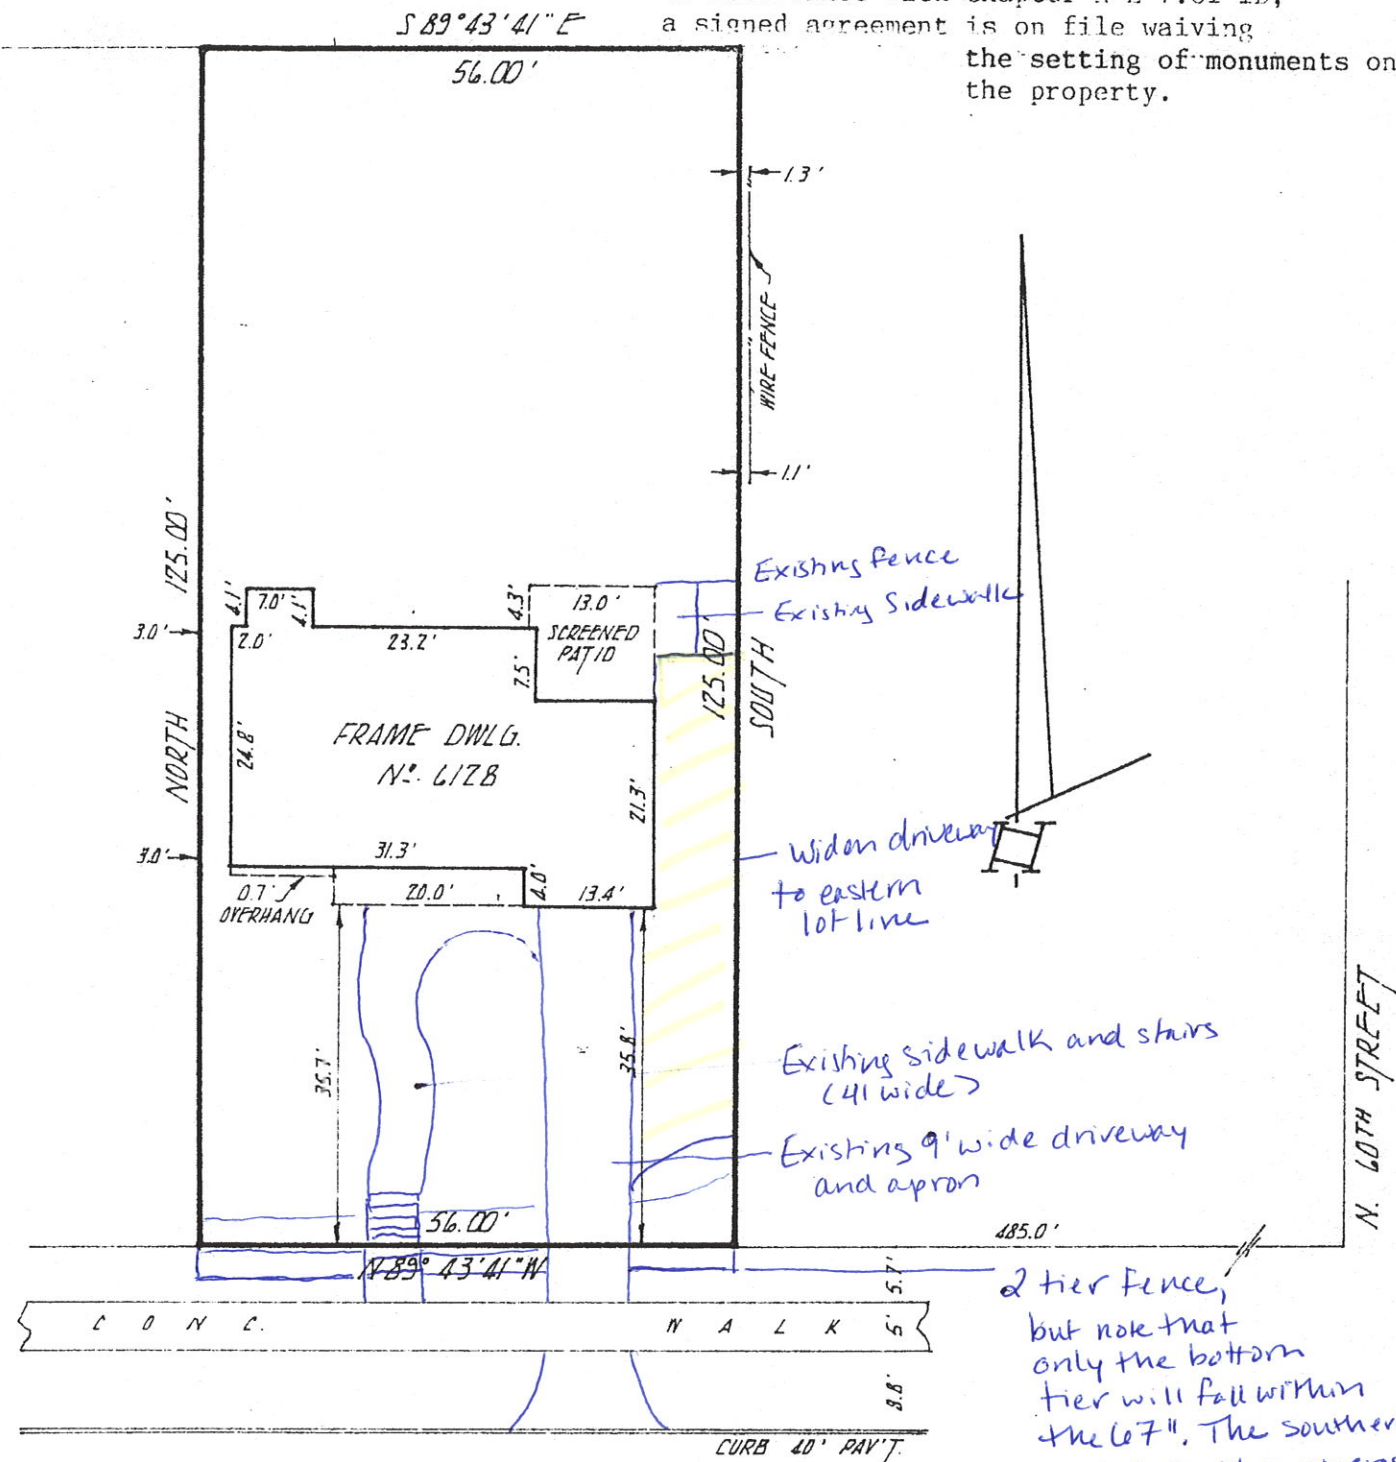

N. WELLS STREET (80')

LANDMARK SURVEYING CO.

x - FOUND IRON PIPE

o - SET IRON PIPE