

.125" Routed Faces  
w/ .063" Thk welded  
2"d Returns, stud-mounted  
flush to wall  
  
Color to be determined

SIDE VIEW  
1" = 1' - 0" Scale

FRONT VIEW  
1" = 1' - 0" Scale



**SignEffectz, Inc**  
SIGN / LIGHTING  
www.signeffectz.com

CUSTOMER: **Outlaw Oyster**  
6517 W North Ave,  
Milwaukee, WI 53213

Signature: \_\_\_\_\_ Date: \_\_\_\_\_

**DISCLAIMER:**  
This is an original design created by Sign Effectz. The submitted design protected under copyright laws of the United States Code. You agree not to copy, photograph, modify or share directly or indirectly any of the foregoing held by you with any other party, nor will you permit any third party to do any of the foregoing without the written consent of Sign Effectz.

**REVISIONS:**

Rev	By	Date
Rev A	_____	_____
Rev B	_____	_____
Rev C	_____	_____
Rev D	_____	_____
Rev E	_____	_____
Rev F	_____	_____

**DRAWING:**

**Order #:** \_\_\_\_\_  
Date: 07/16/2025  
Sales: DLN Drawn by: DLN  
Scale: 1/2"=1'-0"

# Outlaw Oyster-TOSA-FS-01

(1) Req'd

1-1/2" = 1' - 0" Scale

Fabricate & install (1) two-sided, non-illuminated flag sign.  
24" Dia x 6" Deep x 30" Projection.

Logo is .25" thk FCO Alum w/ 1" long black-painted stand-offs.  
Border is 1" proud of sign faces. Anchor to masonry wall at distance from grade allowable per local ordinance (8ft min).

## COLOR SCHEDULE:

■ MAP Satin Finish - PTM  
Pantone Black 6 C

■ Printed Graphic



Projecting sign placement

### WEST ELEV


1-1/2" = 1' - 0" Scale

### END FACING WALL

1-1/2" = 1' - 0" Scale

### EAST ELEV

1-1/2" = 1' - 0" Scale

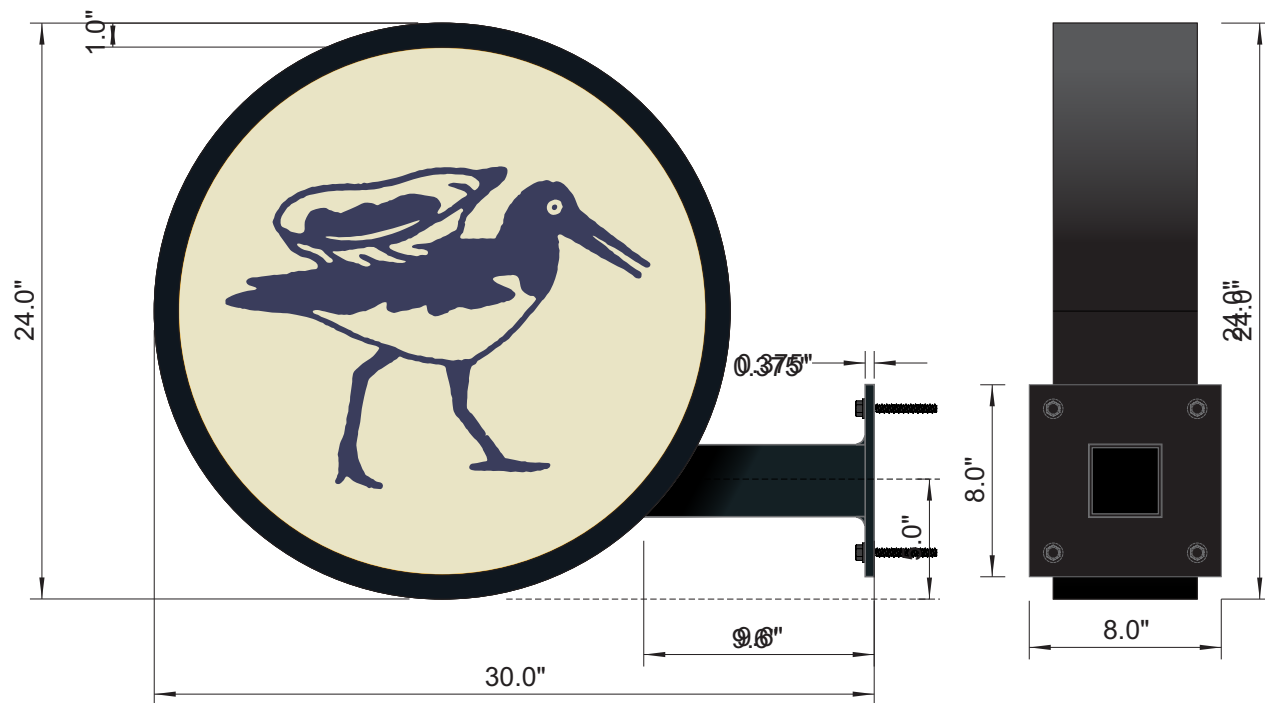

MOUNT PLATE BELOW DECORATIVE BAND  
ON COLUMN EAST OF ENTRANCE.  
MIN DISTANCE FROM GRADE = 8FT.  
\*\*CAN SPACE DOWN FROM CONCRETE BAND MAYBE  
1 COURSE OF BRICK AS LONG AS SIGN REMAINS 8+ FT  
FROM GRADE.



**SignEffectz, Inc**  
SIGN / LIGHTING  
www.signeffectz.com

CUSTOMER: **Outlaw Oyster**  
6517 W North Ave,  
Milwaukee, WI 53213

Signature: \_\_\_\_\_ Date: \_\_\_\_\_

**DISCLAIMER:**  
This is an original design created by Sign Effectz. The submitted design protected under copyright laws of the United States Code. You agree not to copy, photograph, modify or share directly or indirectly any of the foregoing held by you with any other party, nor will you permit any third party to do any of the foregoing without the written consent of Sign Effectz.

#### REVISIONS:

Rev	By	Date
Rev A	_____	_____
Rev B	_____	_____
Rev C	_____	_____
Rev D	_____	_____
Rev E	_____	_____
Rev F	_____	_____

#### DRAWING:

**Order #:** \_\_\_\_\_  
**Date:** 07/16/2025  
**Sales:** DLN **Drawn by:** DLN  
**Scale:** 1/2"=1'-0"