

TO OBTAIN LOCATIONS OF PARTICIPANTS UNDERGROUND FACILITIES BEFORE YOU DIG IN WISCONSIN

DIGGERS HOTLINE

CALL DIGGERS HOTLINE
811 or 1-800-242-8511
MILW. AREA 259-1181
WIS. STATUTE 182.0175(1974)
REQUIRES MIN. 3 WORK DAYS
NOTICE BEFORE YOU EXCAVATE

SITE LOGISTICS PLAN DATED 12-05-23

ALL DELIVERIES AND CONSTRUCTION TRAFFIC TO ENTER AND EXIT FROM INNOVATIVE DRIVE EXCEPT FOR SEMI TRAILERS WHICH WILL EXIT WATERTOWN PLANK ROAD

ONLY SEMI TRAILERS CAN EXIT TO WATERTOWN PLANK RD AND MUST TURN EAST (RIGHT)

Provide stone roadway after demolition to provide 14' wide access road to loading dock, personnel entrance, and emergency generator fueling.

EARTHWORK CONTRACTOR TO INSTALL 6" OF CRUSHED STONE AROUND BUILDING (20' FROM FACE).

EMERGENCY EGRESS - DO NOT BLOCK DURING CONSTRUCTION

RING ROAD TO REMAIN CLEAR OF DEBRIS AND EQUIPMENT DURING CONSTRUCTION. GATES ON EITHER END OF RING ROAD ENTRANCE TO HAVE LOCK BOXES FOR FIREFIGHTERS TO ACCESS DURING OFF HOURS

- SHADE TREES (DECIDUOUS)**
- ARM Armstrong Red Maple
 - GSM Green Mountain Sugar Maple
 - SWO Swamp White Oak
 - BC Bald Cypress
 - VFE Valley Forge American Elm



- DECIDUOUS SHRUBS**
- GLS Gro Low Fragrant Sumac
 - TBS Tor Birchleaf Spirea

- ORNAMENTAL GRASSES**
- NWSG Northwind Switch Grass

- HERBACEOUS PERENNIALS**
- SBA Summer Beauty Allium
- PLANT ABBREVIATIONS**



P.O. Box 1359
Lake Geneva, Wisconsin 53147-1359
ph 262.639.9733
david@wdavidheller.com
www.wdavidheller.com

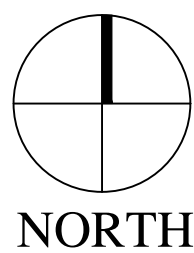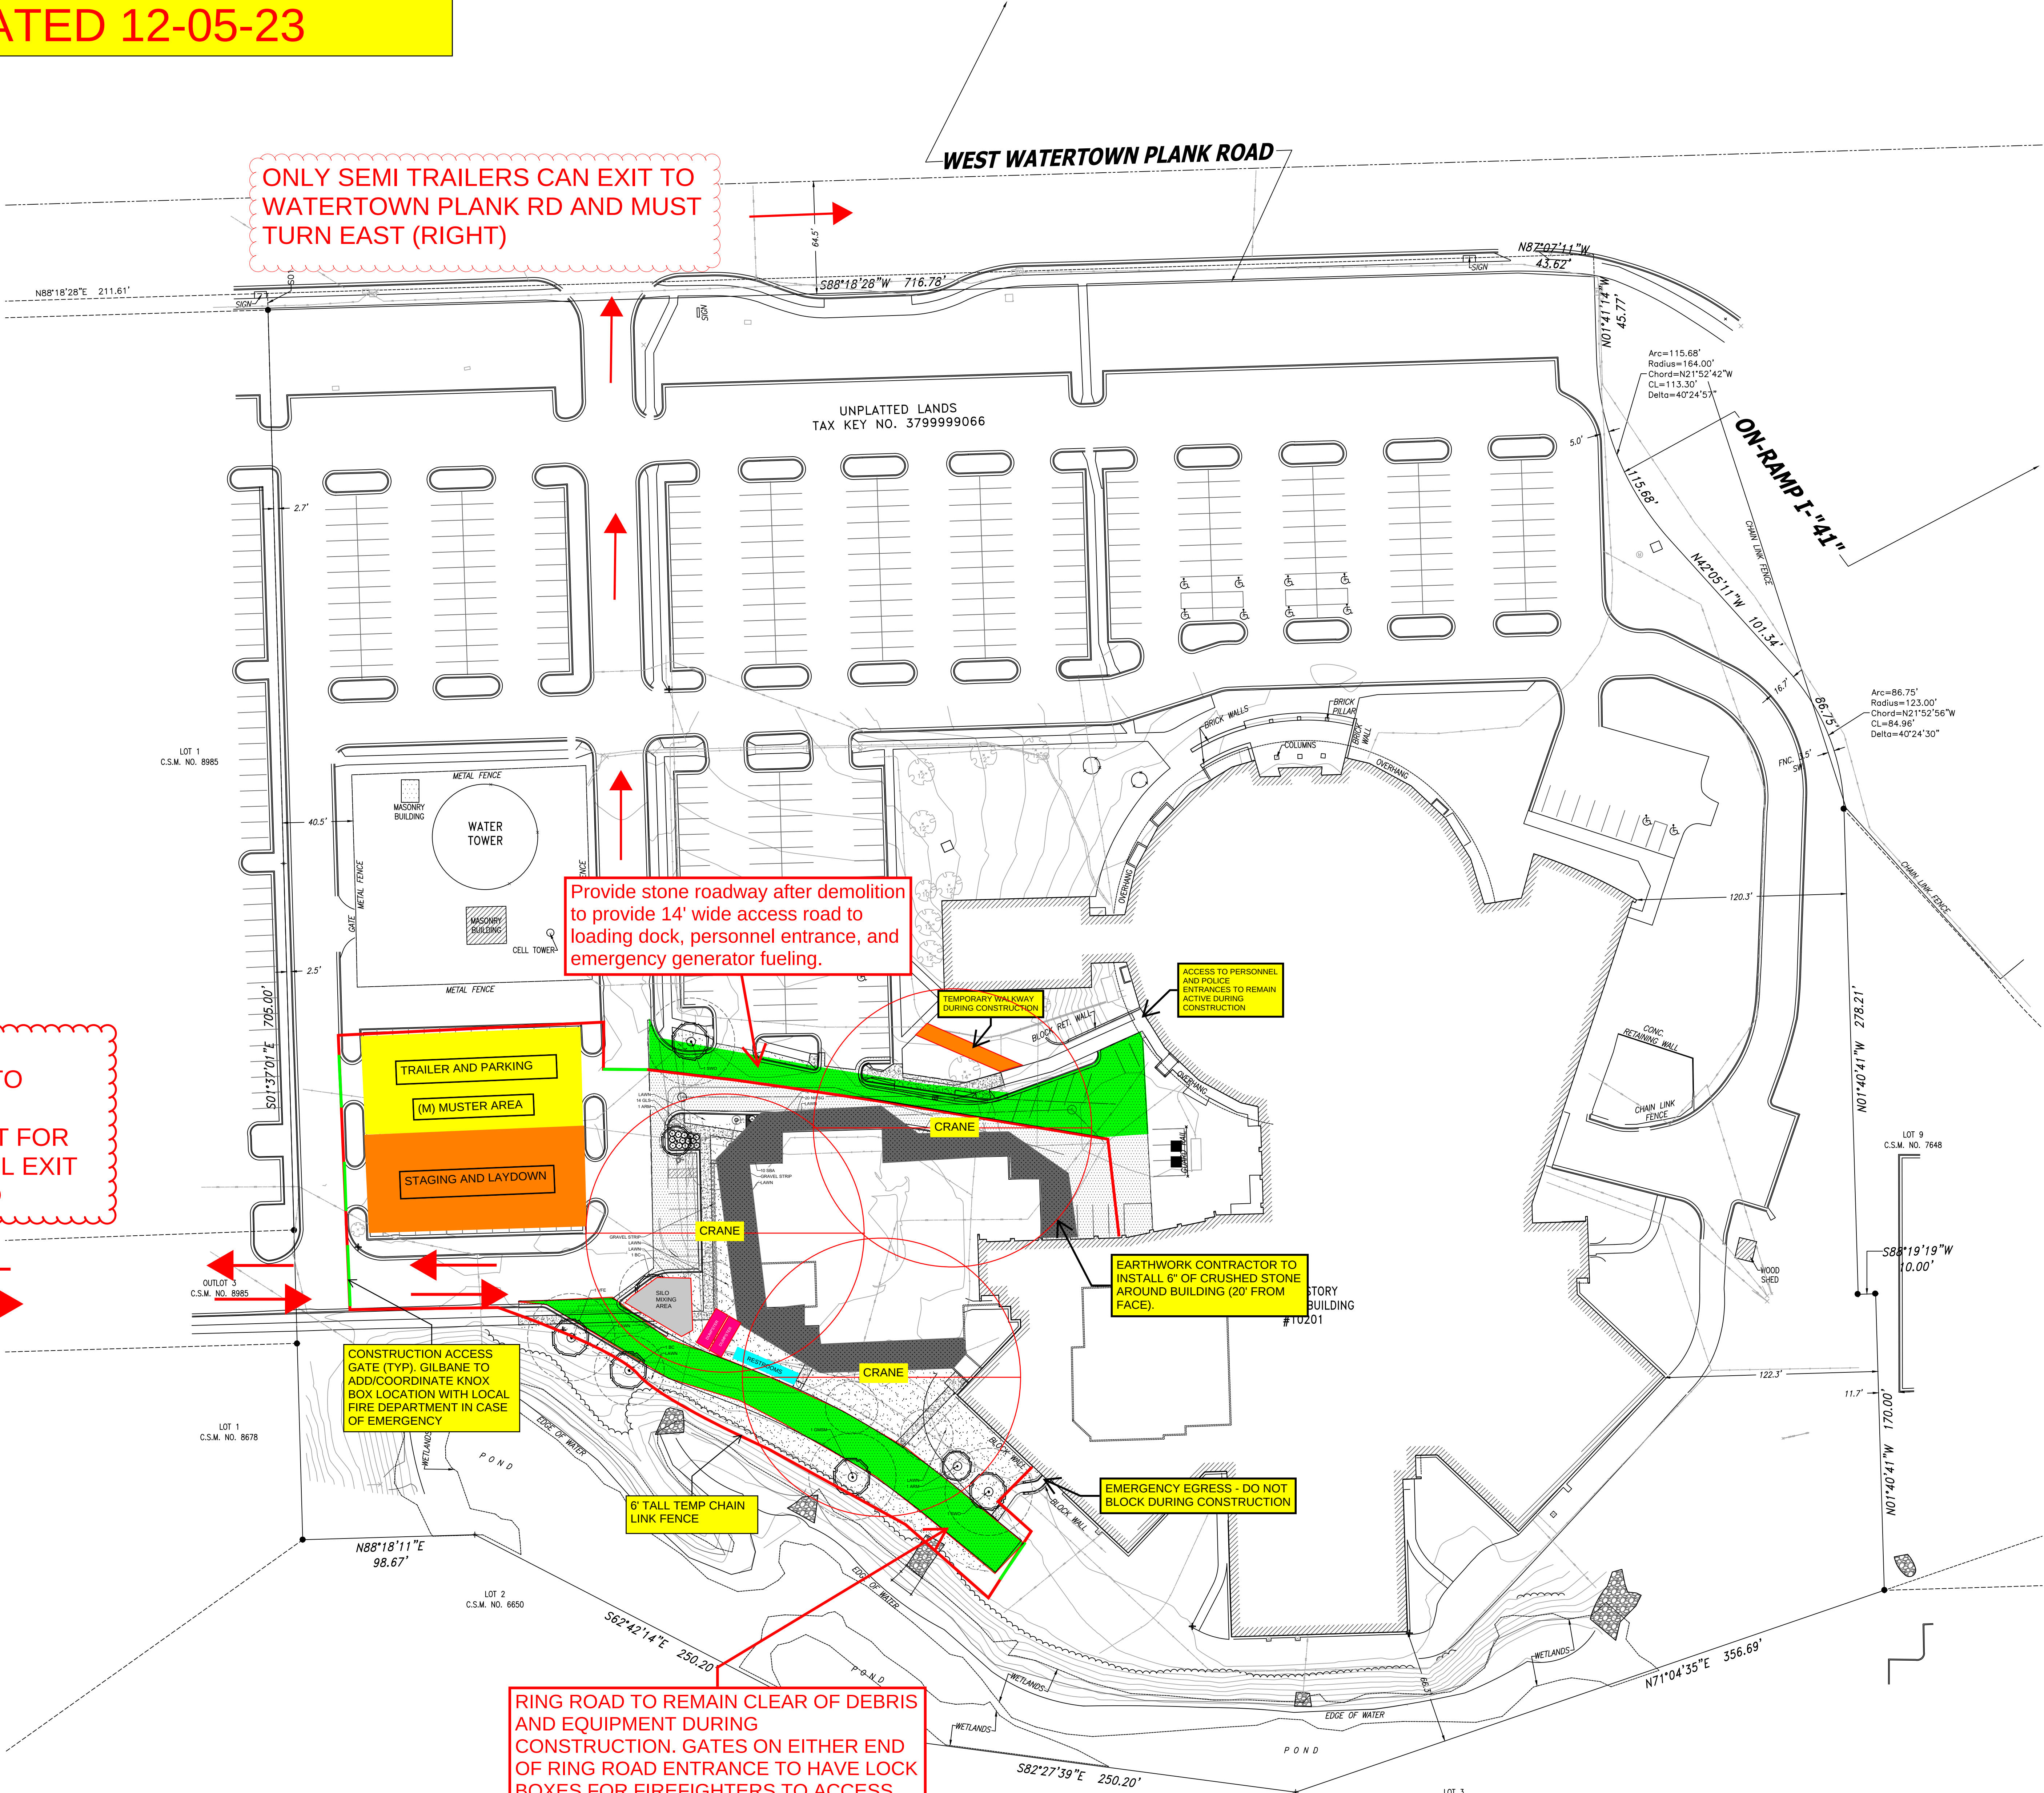


OVERALL LANDSCAPE PLAN

Scale: 1" = 40'0"

0 20 40 80

NOT FOR CONSTRUCTION
THESE DRAWINGS ARE RELEASED FOR DESIGN DEVELOPMENT PURPOSES ONLY. THEY ARE NOT TO BE USED FOR REGULATORY APPROVAL, PERMIT, OR CONSTRUCTION PURPOSES.

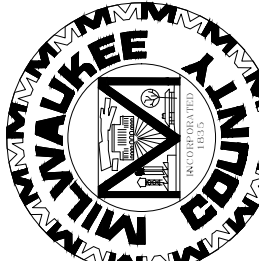

REVISIONS: