


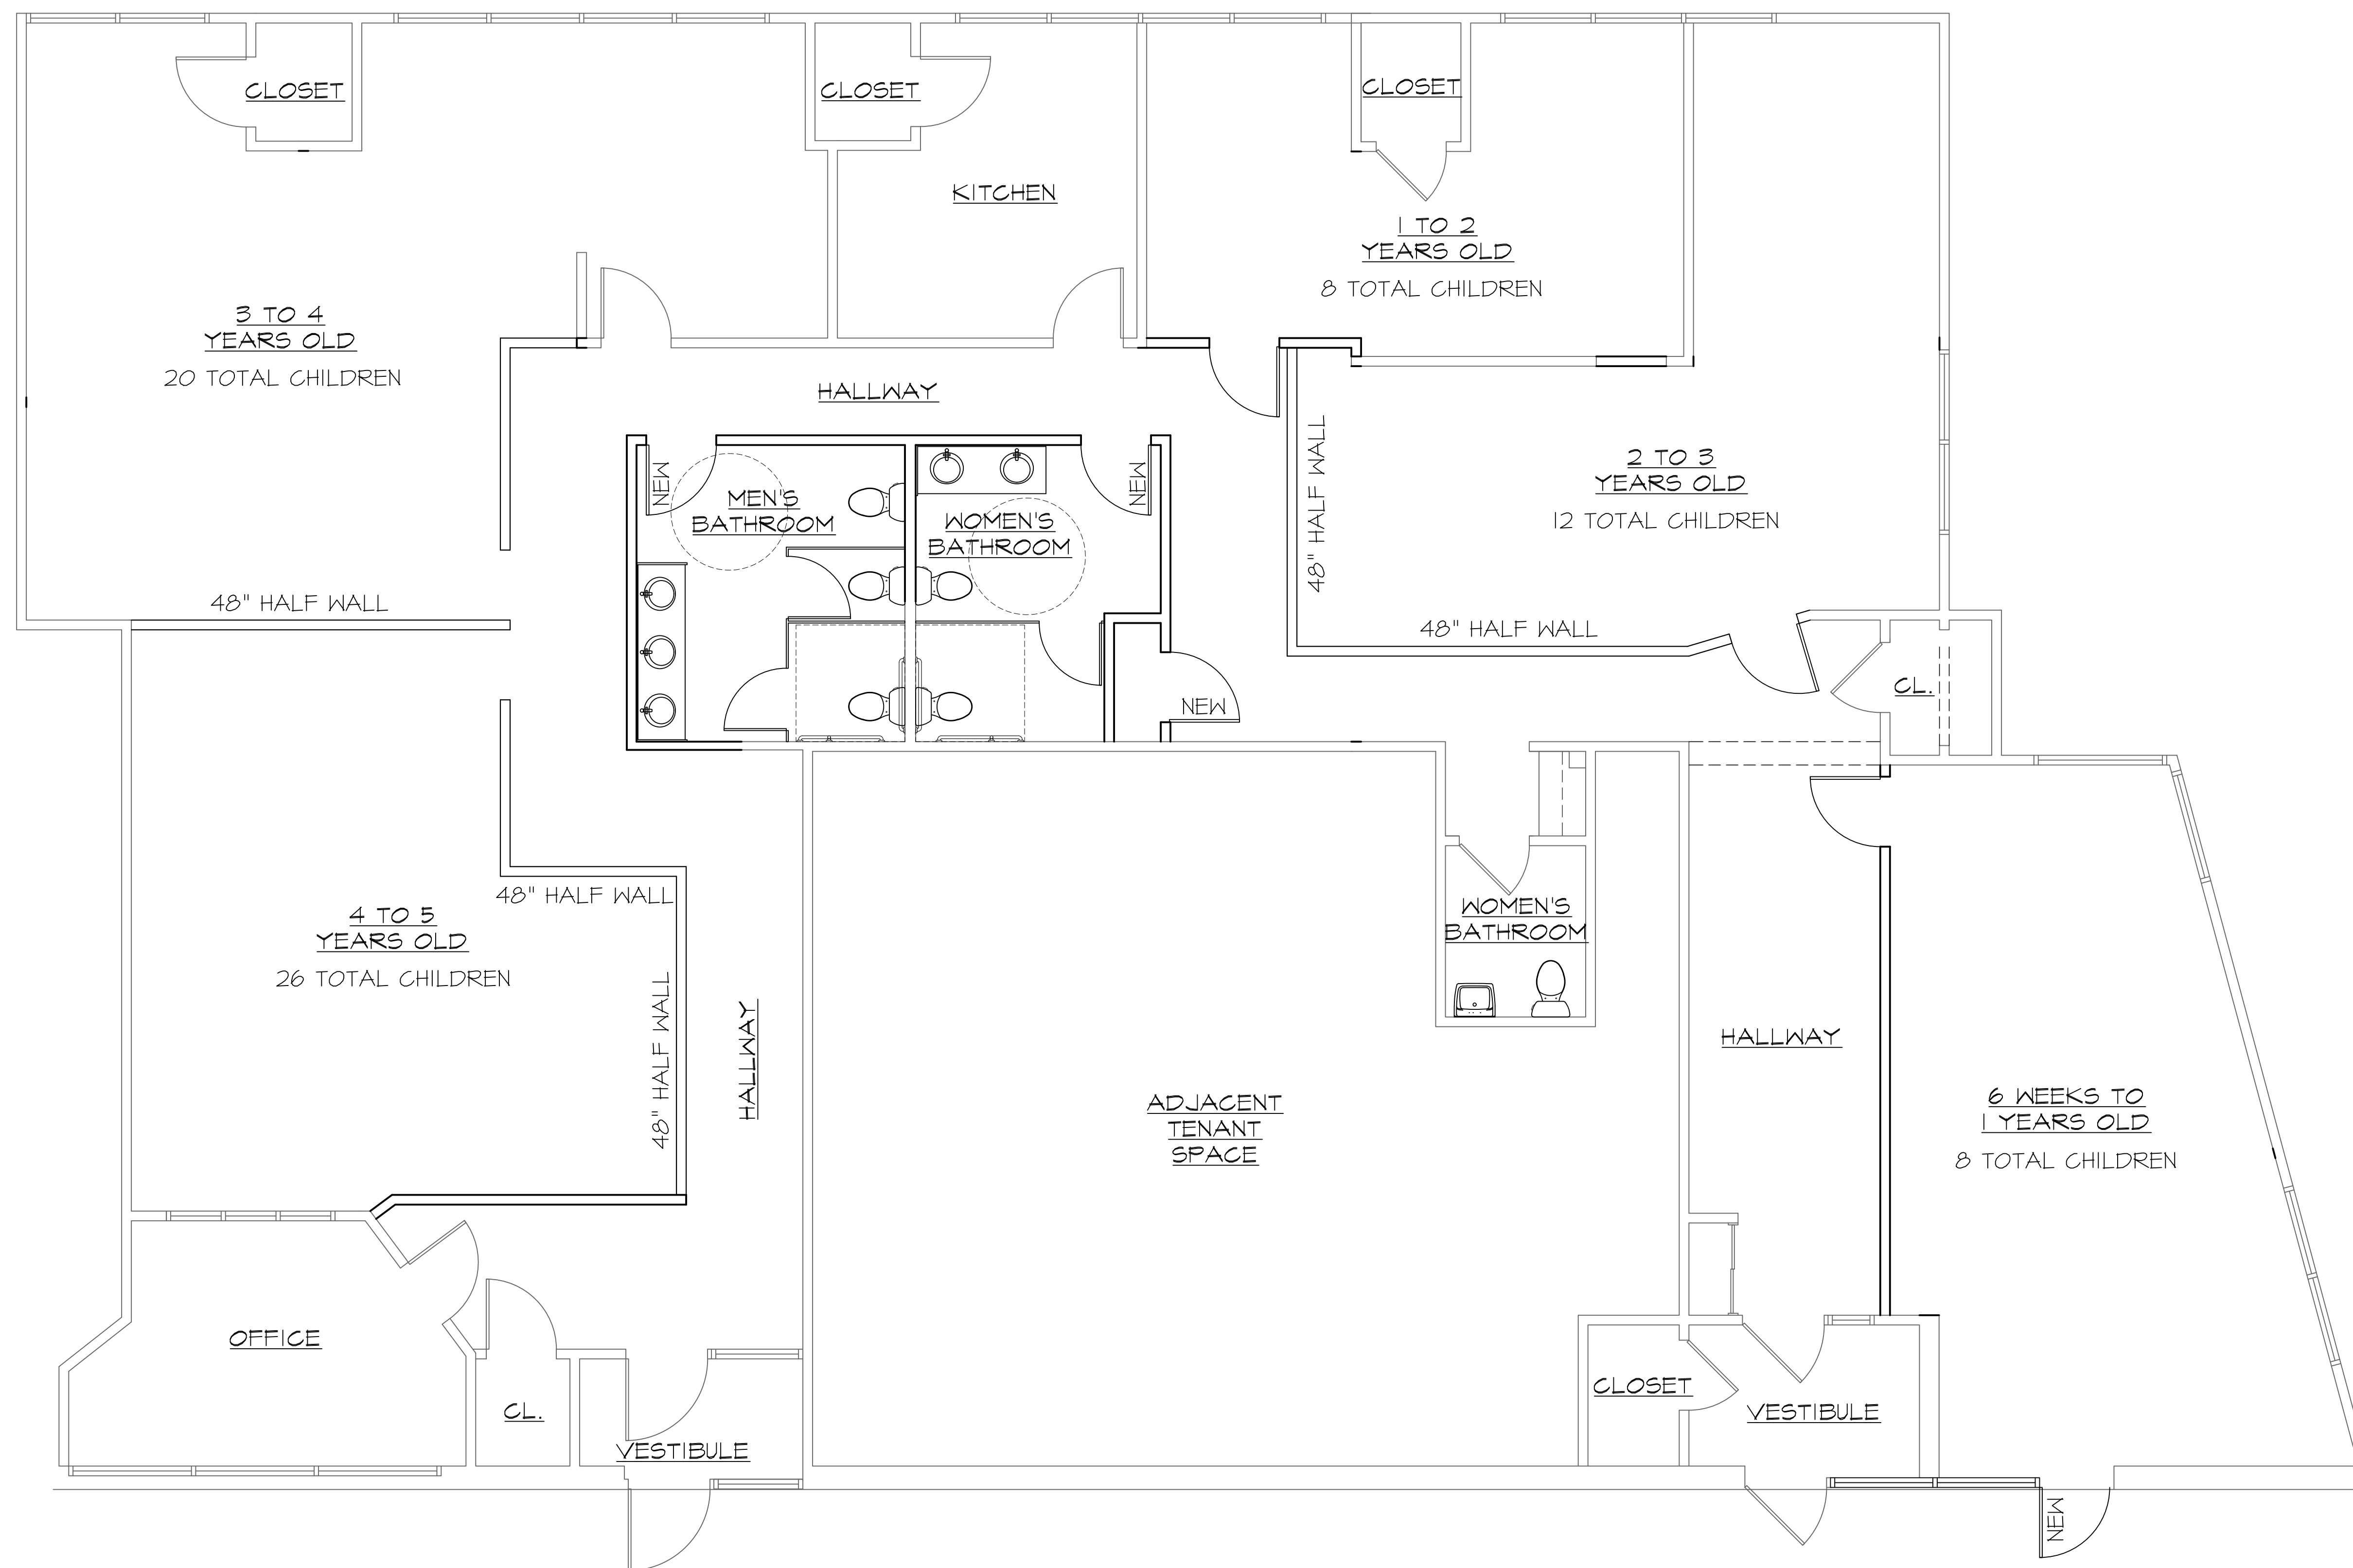

1 FLOOR PLAN
1/4"=1'-0"

NORTH