

**WAUWATOSA GROCERY
 7501 W. NORTH AVENUE
 WAUWATOSA, WI**

FIRETRUCK TURNING MOVEMENTS



**PRELIMINARY
 NOT FOR
 CONSTRUCTION**

ISSUANCE DATE
 CONDITIONAL USE SUBMITTAL 05/20/2026

NO. REVISION DATE

PROJECT NO: 25057
 DESIGN DATE: ---
 PLOT DATE: 2026.05.20
 DRAWN BY: JMJ
 CHECKED BY: PJI
 APPROVED BY: ---
 SHEET NO:

EX 2

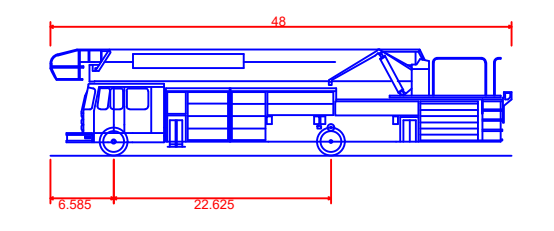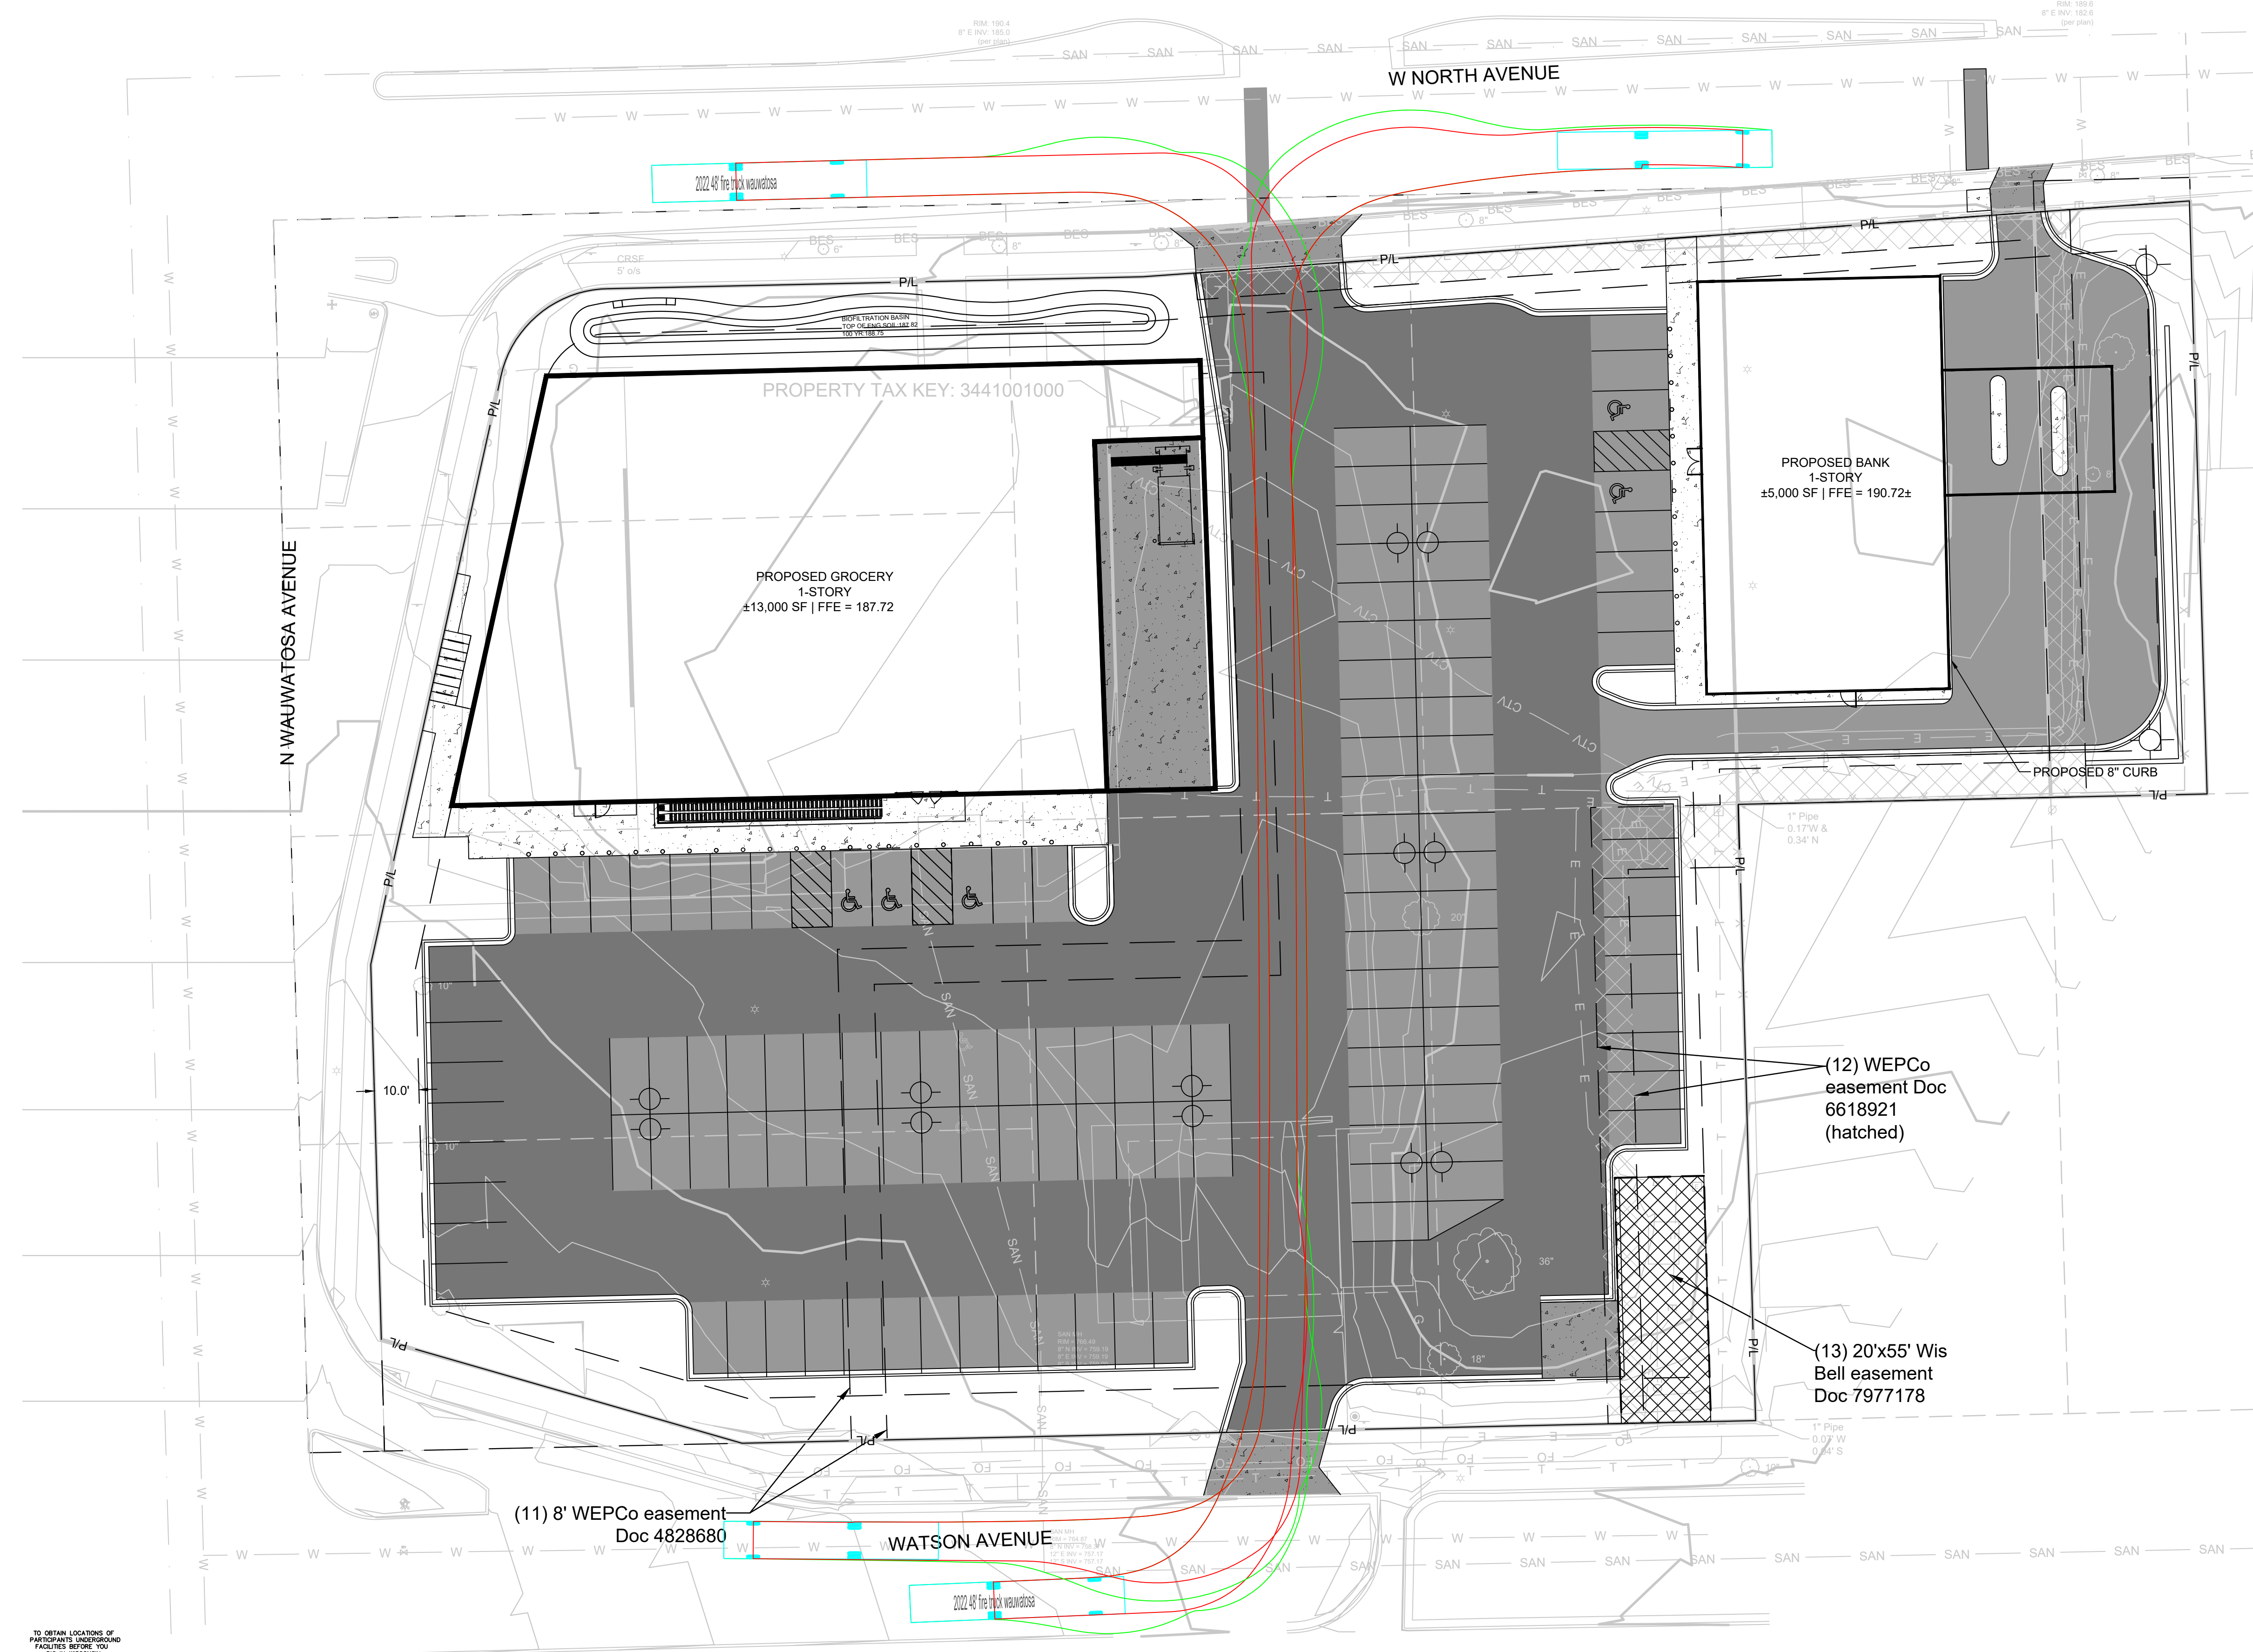

2022 48' fire truck wauwatosa
 Overall Length 48.000ft
 Overall Width 8.330ft
 Overall Body Height 11.351ft
 Min Body Ground Clearance 0.920ft
 Track Width 8.333ft
 Lock-to-lock time 6.00s
 Curb to Curb Turning Radius 38.333ft



CALL DIGGERS HOTLINE
 1-800-242-8511
 TOLL FREE
 WIS. STATUTE 182.07(2)(b) REQUIRES MIN. 3 WORK DAYS NOTICE BEFORE YOU EXCAVATE
 MILW. AREA 259-1181

THE UNDERGROUND UTILITY INFORMATION SHOWN ON THIS MAP IS BASED ON FIELD MARKINGS AND INFORMATION FURNISHED BY UTILITY COMPANIES AND THE LOCAL MUNICIPALITY. WHILE THIS INFORMATION IS BELIEVED TO BE RELIABLE, ITS ACCURACY AND COMPLETENESS CANNOT BE GUARANTEED.