


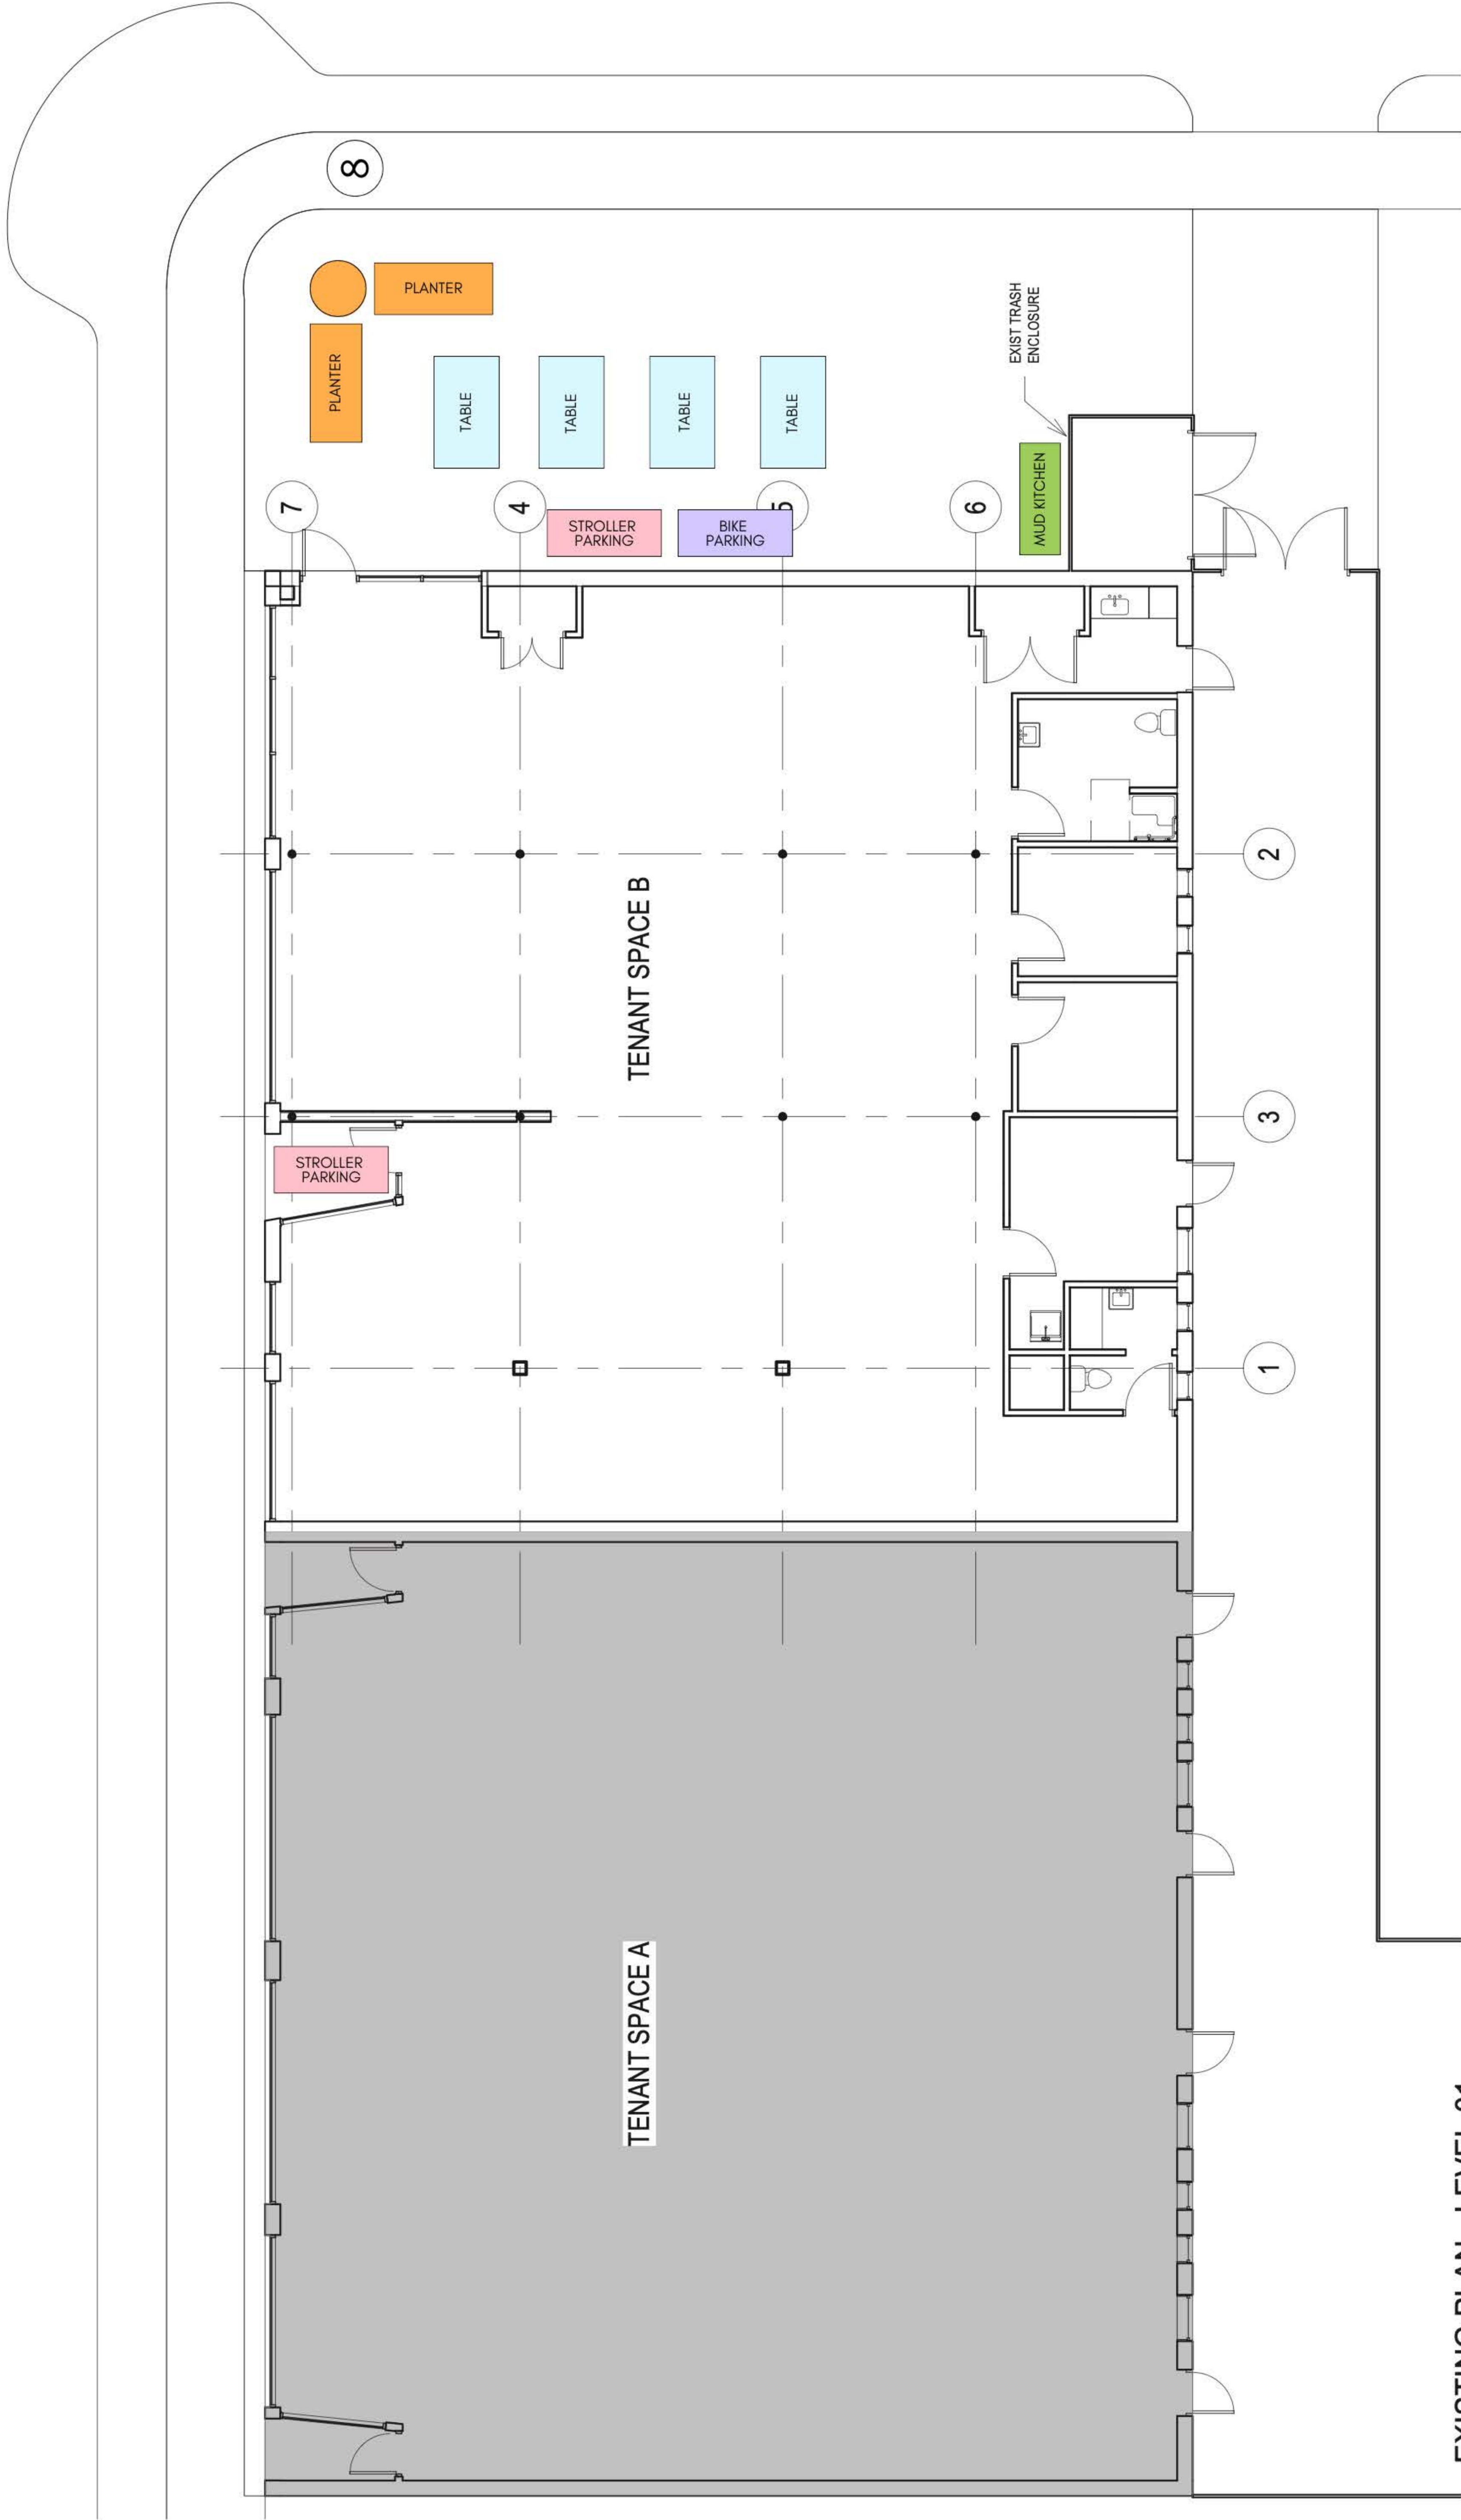

EXISTING PLAN - LEVEL 01

Scale: 3/32" = 1'-0"

DATE: 06/07/2022
PROJECT NO: 1808-004

LITTLE VILLAGE CAFE

6501 W NORTH AVE
MILWAUKEE, WISCONSIN

DAN BEYER ARCHITECTS

Copyright 2022, Dan Beyer Architects