


PLAT OF SURVEY

Lot 8, in Block 5, in Browns Subdivision in the Northwest 1/4 and Southwest 1/4 in Section 22, Town 7 North, Range 21 East, in the City of Wauwatosa, Milwaukee County, State of Wisconsin.

Located at: 1909 North 68th Street, Wauwatosa

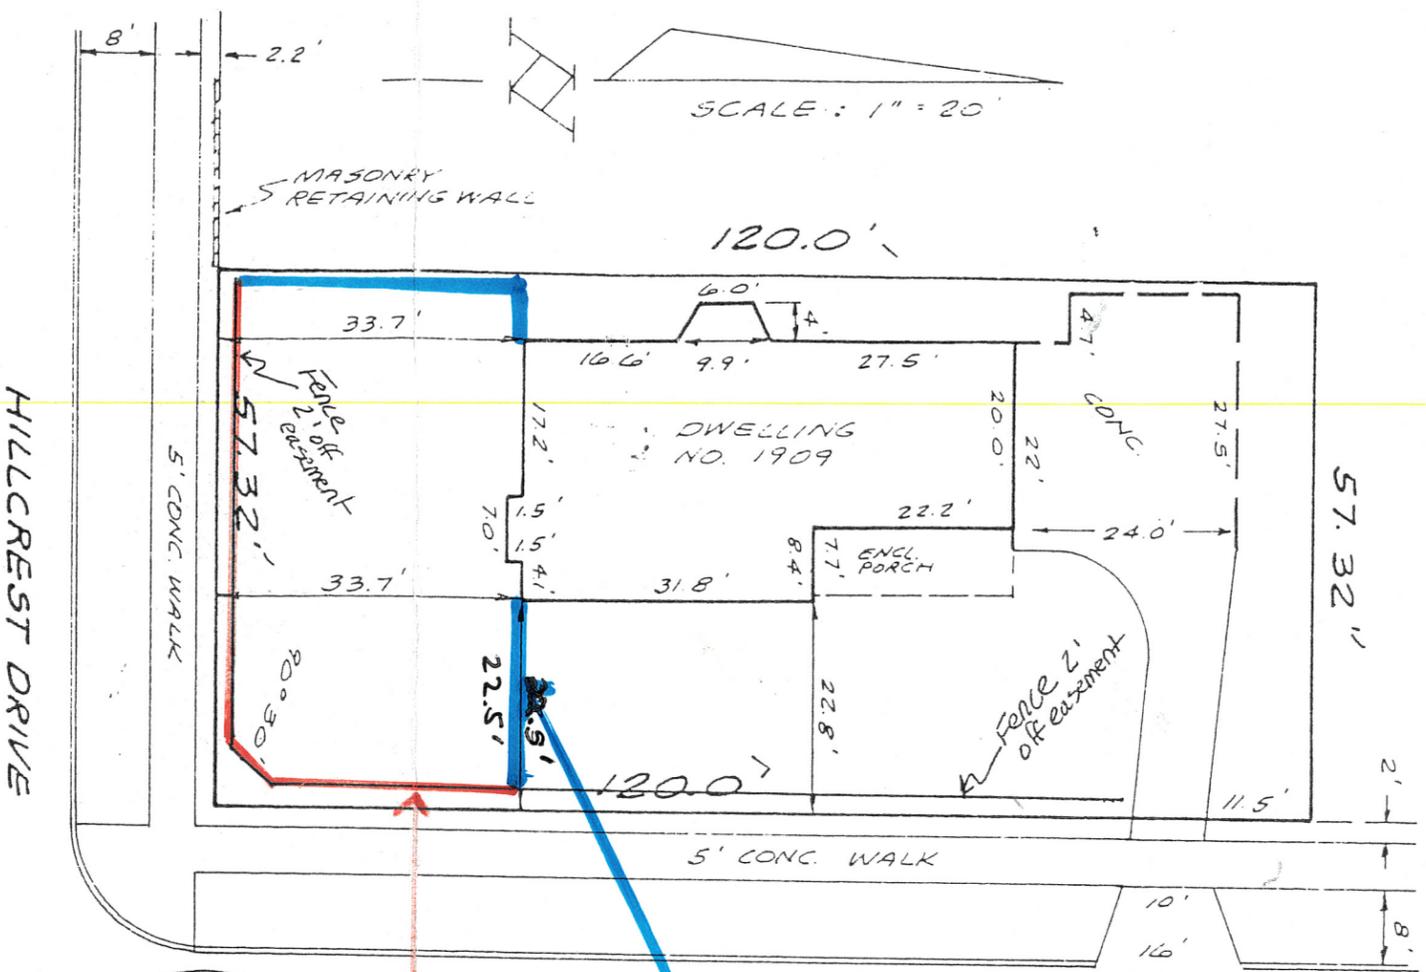

N. 68TH. ST.

HILLCREST DRIVE

Existing fence approved in 1996

New fence encloses yard



RMF
8-1-96



WINDY HILL LAND SURVEYORS, LTD.
1000 W. WISCONSIN ST., SUITE 100
WAUWATOSA, WI 53213
TEL: 778-4333 FAX: 778-4334

Chris & Susan Bradley
1909 North 68th Street
Wauwatosa, WI 53213

344-51150 Date July 22, 1996

NOT ORIGINAL COPY
Gerald E. Zander
44