

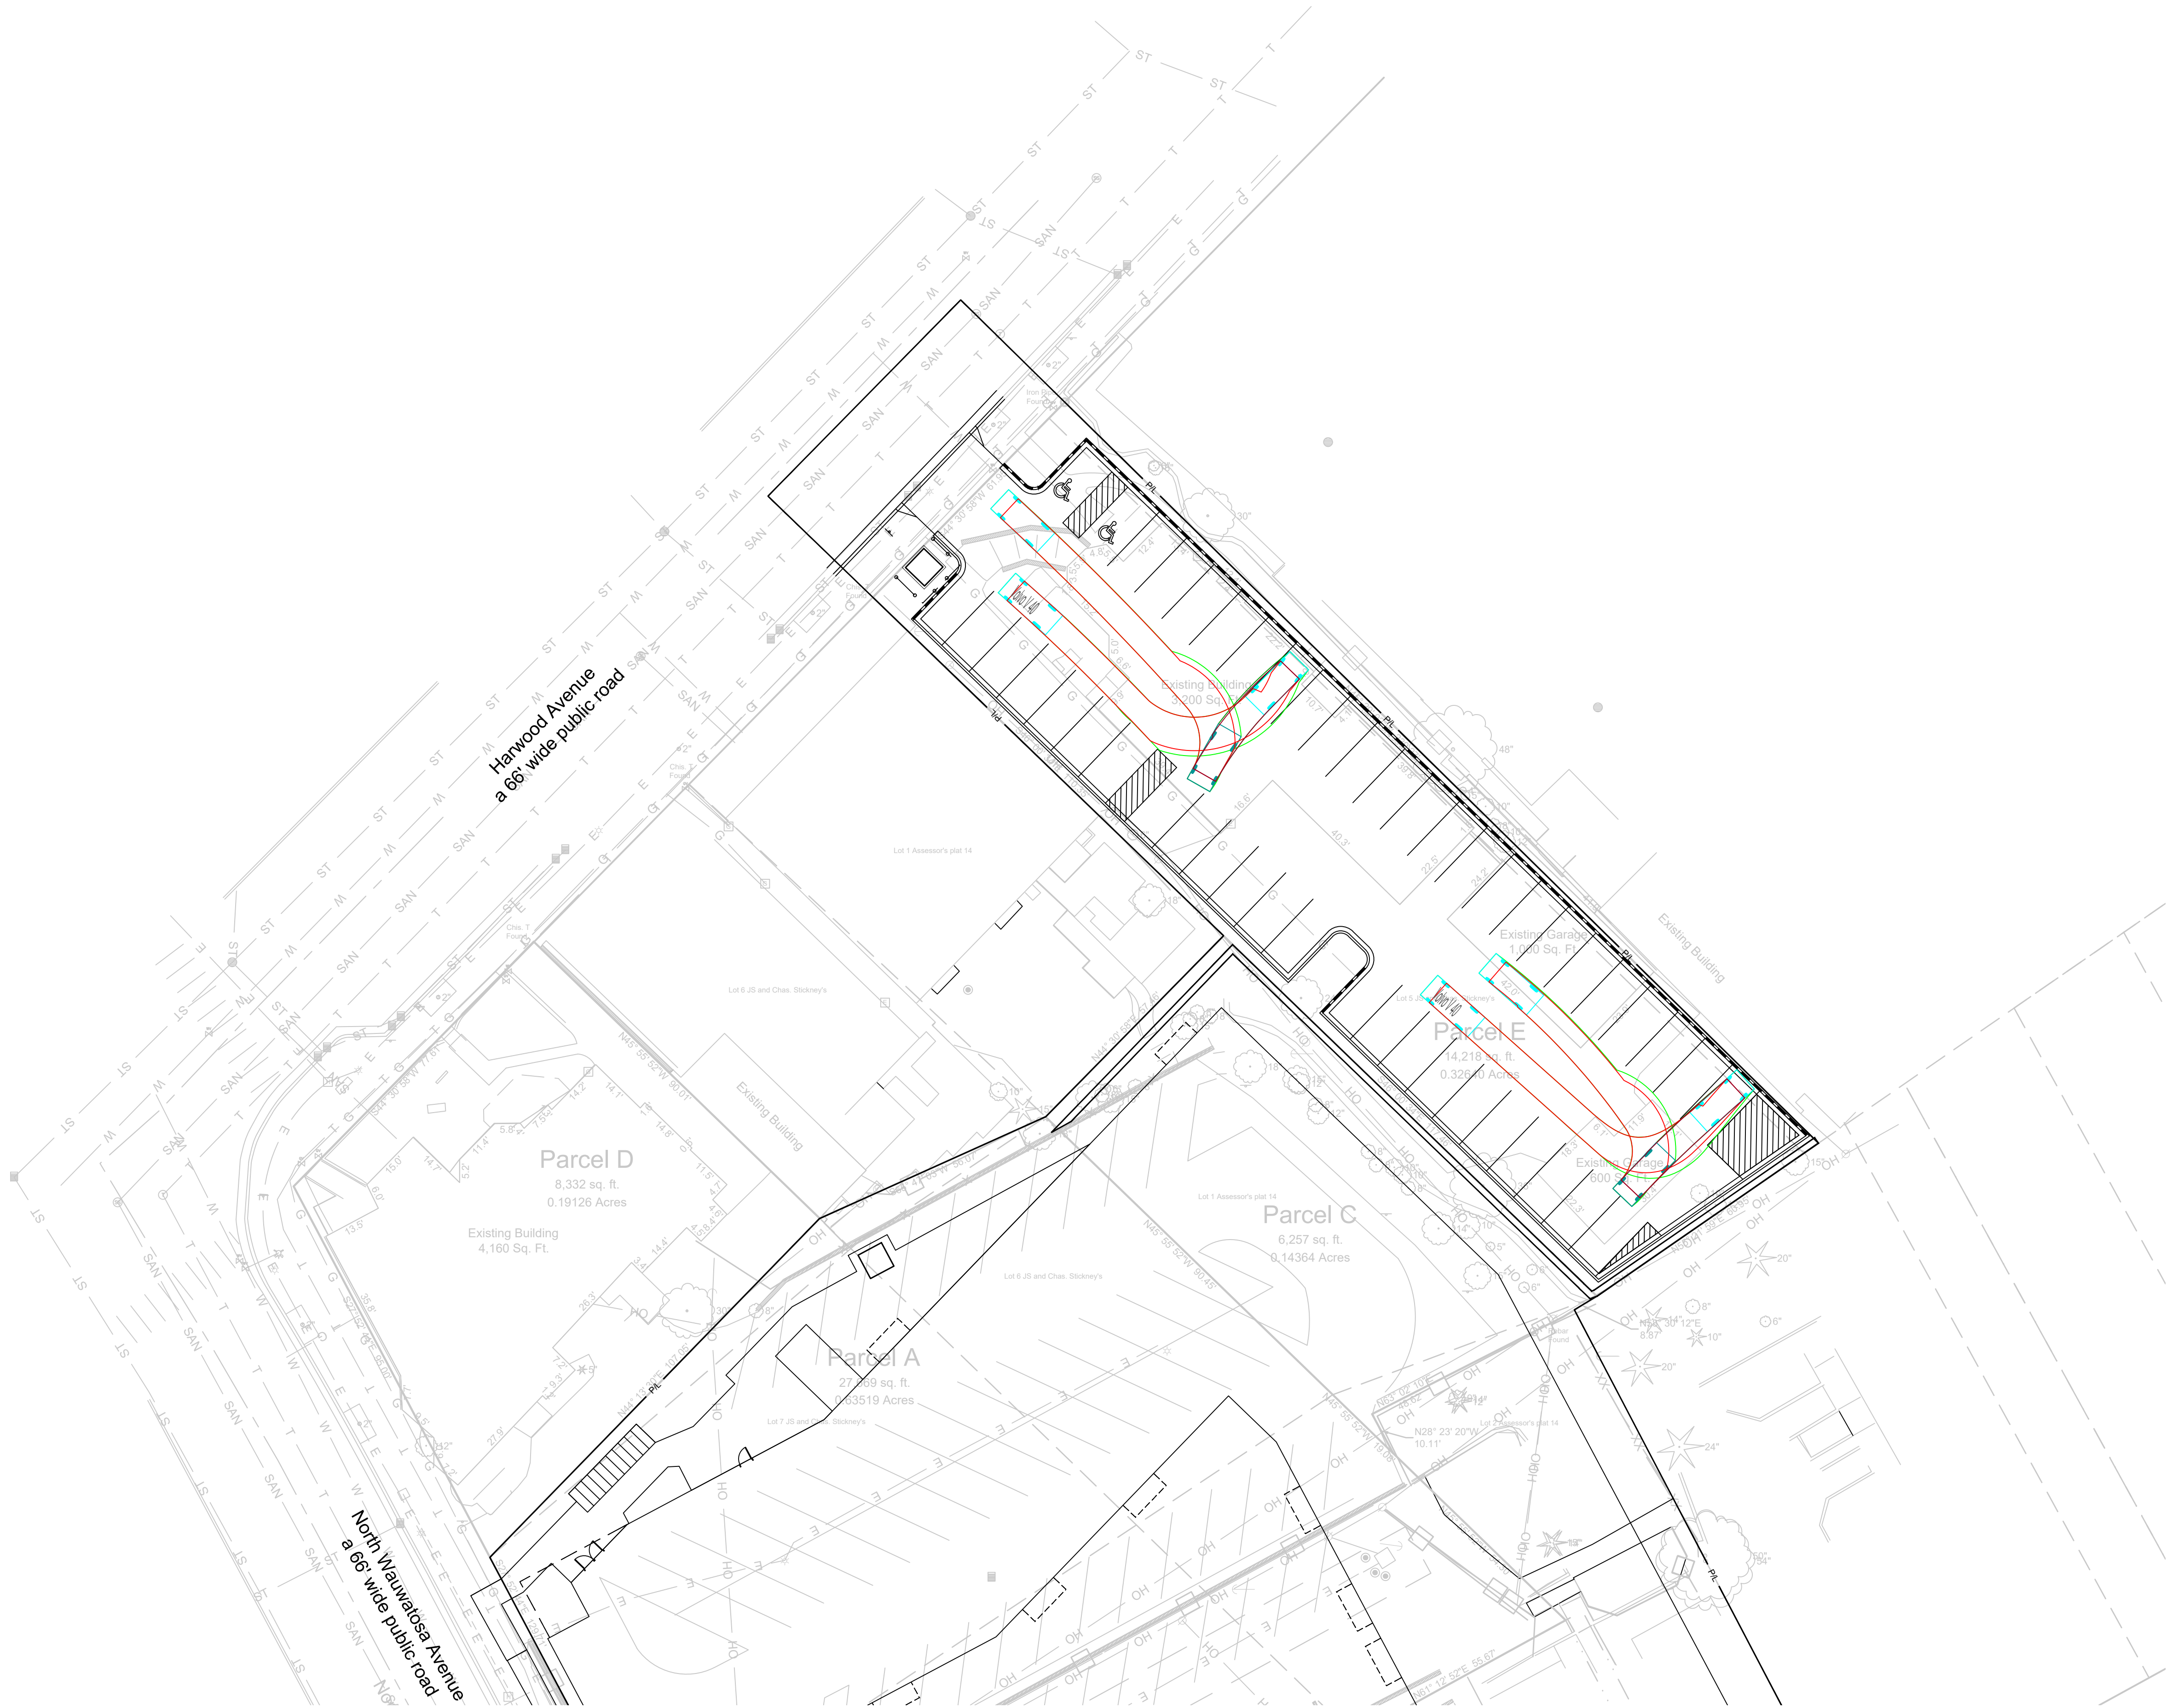


EXHIBIT 1 - VEHICLE TRACKING



www.thesigmagroup.com
1300 West Canal Street
Milwaukee, WI 53233
Phone: 414-643-4200
Fax: 414-643-4210



7487 HARWOOD AVENUE
WAUWATOSA, WI

HARLOW AND HEM

PRELIMINARY
NOT FOR
CONSTRUCTION


NO. REVISION	DATE	BY	PROJECT NO:	20176
----			DESIGN DATE:	----
----			PLOT DATE:	2024.05.02
----			DRAWN BY:	----
----			CHECKED BY:	----
----			APPROVED BY:	----
----			SHEET NO:	EX 1



EXHIBIT 1 - VEHICLE TRACKING



www.thesigmagroup.com
1300 West Canal Street
Milwaukee, WI 53233
Phone: 414-643-4200
Fax: 414-643-4210

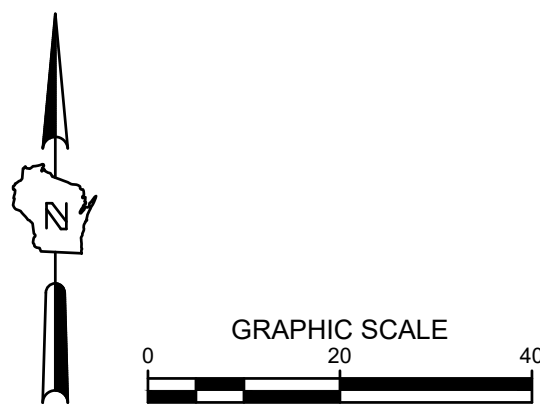

7487 HARWOOD AVENUE

WAUWATOSA, WI

HARLOW AND HEM

PRELIMINARY
NOT FOR
CONSTRUCTION

NO. REVISION	DATE	BY	PROJECT NO:	20176
----			DESIGN DATE:	----
----			PLOT DATE:	2024.05.02
----			DRAWN BY:	----
----			CHECKED BY:	----
----			APPROVED BY:	----
----			SHEET NO:	EX 1

