


2
L101 BIKE RACK DETAIL
SCALE: 1/2" = 1'-0"




1
L101 LANDSCAPE PLAN
SCALE: 3/32" = 1'-0"

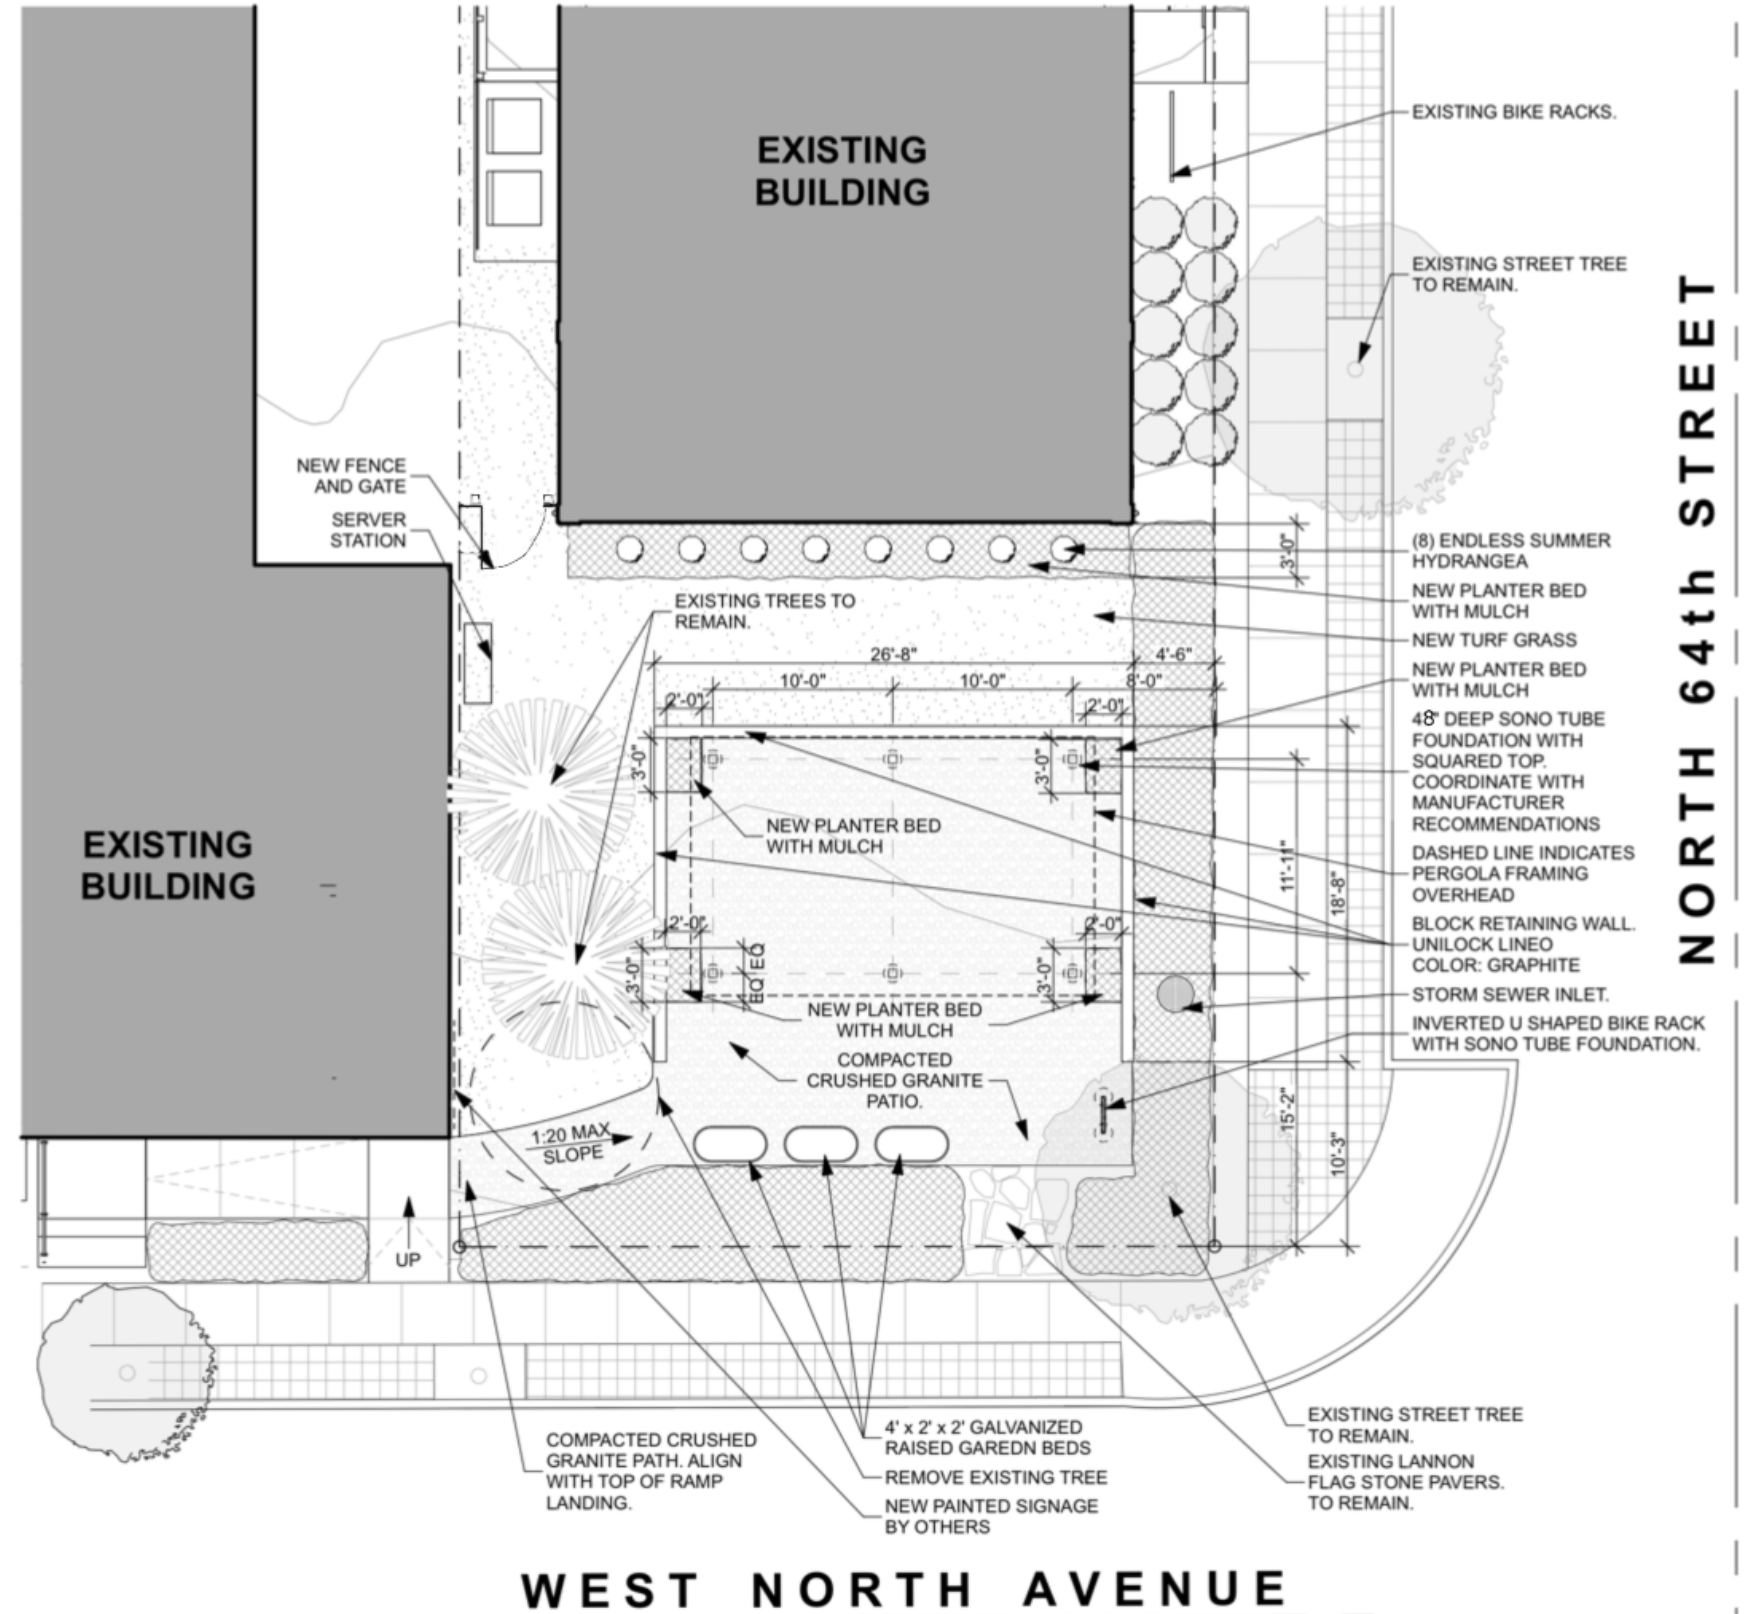

6404 West North Avenue
Milwaukee, Wisconsin 53213
(414) 291-0772 phone
www.galbraithcarnahan.com

WINE GARDEN
6404 WEST NORTH AVENUE,
WAUWATOSA WI 53213

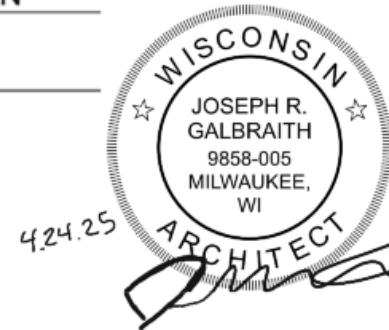

SITE & LANDSCAPE
PLAN

DATE: 04.24.2025
PROJECT #:

L101

© 2025 GALBRAITH CARNAHAN
ARCHITECTS LLC



Manufactured by:
Backyard Discovery
3305 Airport Drive, Pittsburg, KS 66762
800-856-4445

Basepoint Business Centre: Rivermead Drive, Westlea, Swindon SN5 7EX Phone: 0800-118-2476
J.P. Coenstraat 7, The Bridge, The Hague, 2595 WP, Netherlands Phone: 08005678990


BEAUMONT 20X12 PERGOLA

MODEL: # 2101579



WARNING

Cancer and Reproductive Harm
www.P65Warnings.ca.gov

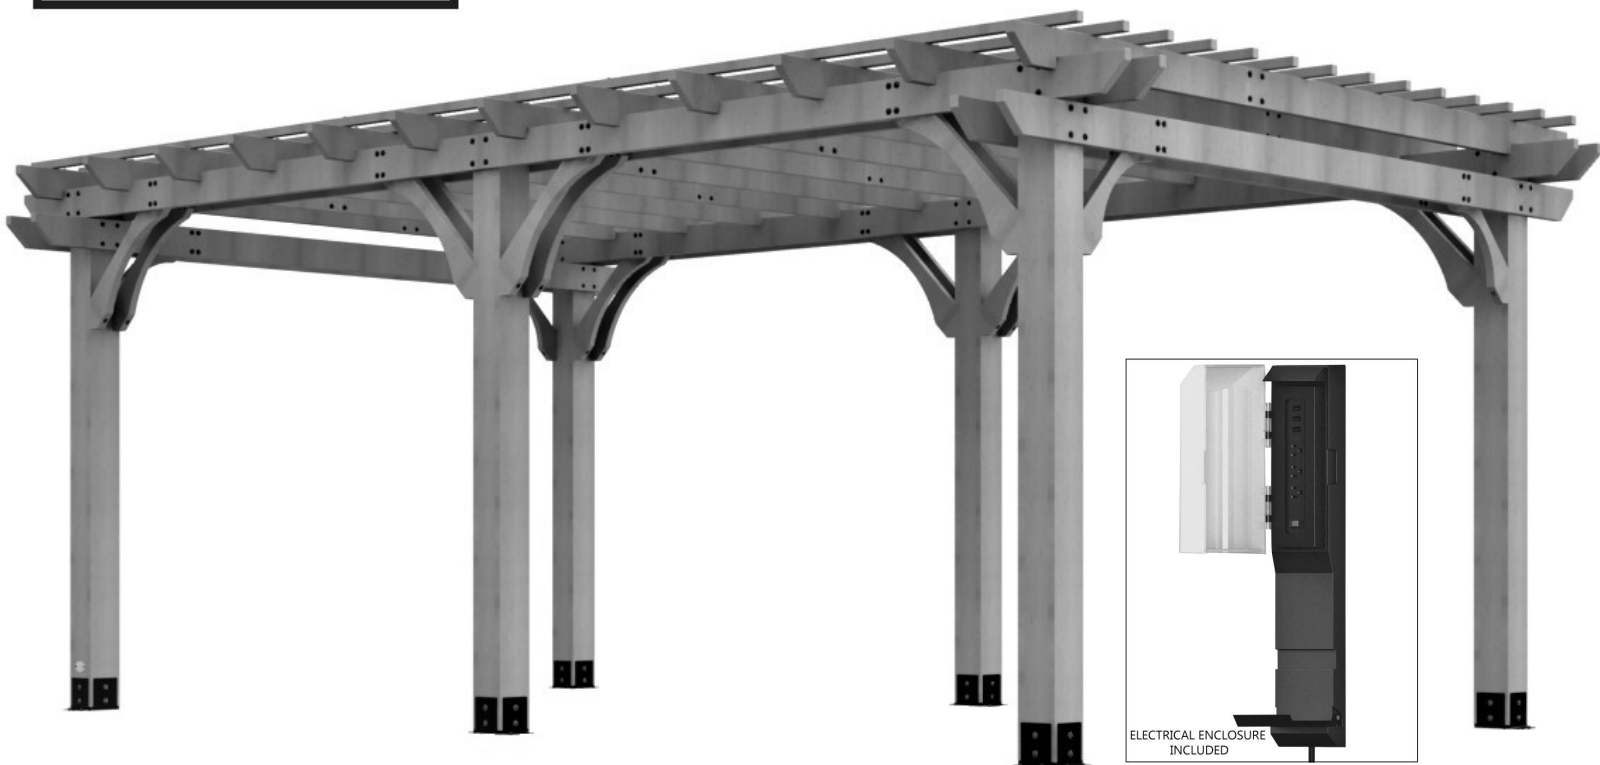

ELECTRICAL ENCLOSURE
INCLUDED

ONLY AVAILABLE IN NORTH AMERICA

Please visit www.backyarddiscovery.com

For the most up to date assembly manual, to register your product, or to order replacement parts

Para obtener instrucciones en español, visite www.backyarddiscovery.com



EASY STEP-BY-STEP
3D INTERACTIVE INSTRUCTIONS

DOWNLOAD THE FREE APP



Made in China

INS-2101579-A-BEAUMONT 20X12 PERGOLA ENG 08-04-23



OWNER'S MANUAL - BASIC SETUP DIMENSIONS & ASSEMBLY NOTES

It is critically important that you start with square and level footings, concrete pad or deck to attach your structure

- Pay close attention to the items needed for each step. Make sure you are using the correct hardware for each step. Using incorrect hardware may result in improper assembly
- Remember to double check for underground utilities and overhead electrical lines

Post mounts are provided with your structure which allows you to permanently install your structure to a pre-existing or new wood or concrete surface. See Anchor Instructions for further details and recommendations.

- The hardware to attach the post mounts to the structure is included.
- The hardware to mount the structure permanently to a concrete surface is included.
- The hardware to mount the structure permanently to a wood deck is NOT included and will need to be purchased separately. You must ensure there is ample structural support under the deck before permanently attaching.

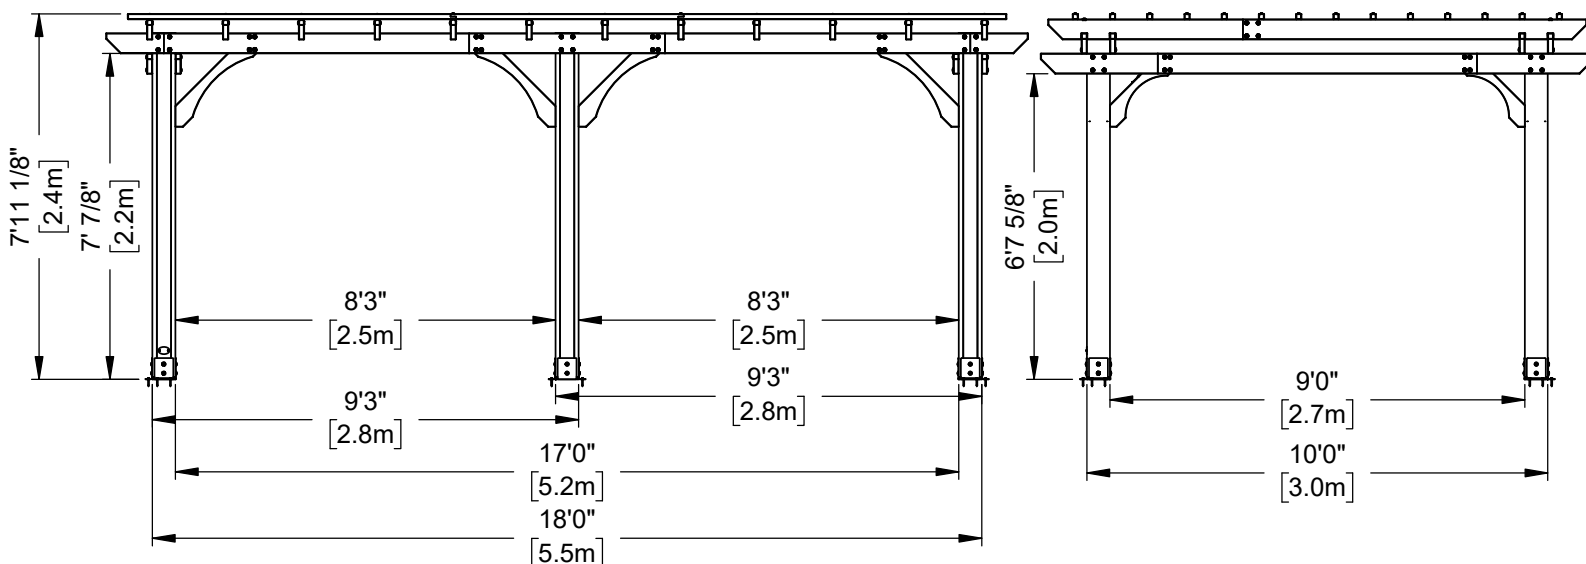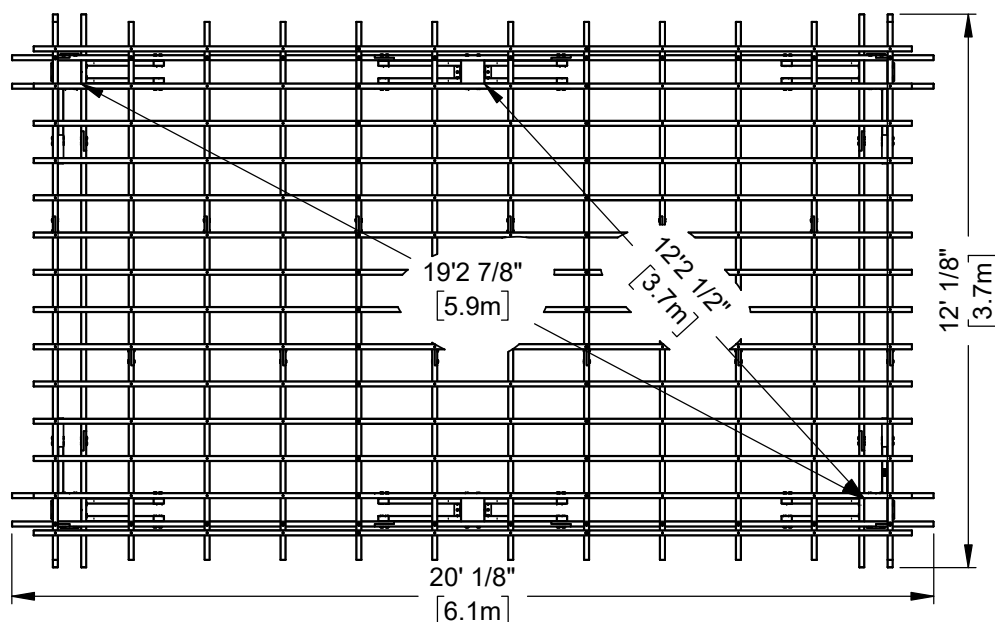

LINEO™ DIMENSIONAL STONE

THICKNESS 100MM
REGION CHICAGO



UNILOCK® Exclusive Technologies

ENDURACOLOR



GRANITE
FINISH: CLASSIC



XL RECTANGLE
600mm x 100mm x 200mm
23 5/8" x 3 7/8" x 7 7/8"



LARGE RECTANGLE
500mm x 100mm x 200mm
19 3/4" x 3 7/8" x 7 7/8"




RECTANGLE
400mm x 100mm x 200mm
15 3/4" x 3 7/8" x 7 7/8"



SMALL RECTANGLE
300mm x 100mm x 200mm
11 7/8" x 3 7/8" x 7 7/8"

SIERRA
FINISH: CLASSIC

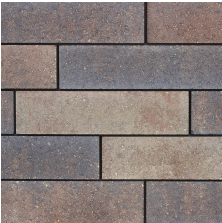

XL RECTANGLE
600mm x 100mm x 200mm
23 5/8" x 3 7/8" x 7 7/8"



LARGE RECTANGLE
500mm x 100mm x 200mm
19 3/4" x 3 7/8" x 7 7/8"



RECTANGLE
400mm x 100mm x 200mm
15 3/4" x 3 7/8" x 7 7/8"



SMALL RECTANGLE
300mm x 100mm x 200mm
11 7/8" x 3 7/8" x 7 7/8"

GRAPHITE
FINISH: CLASSIC



LARGE RECTANGLE
500mm x 100mm x 200mm
19 3/4" x 3 7/8" x 7 7/8"



RECTANGLE
400mm x 100mm x 200mm
15 3/4" x 3 7/8" x 7 7/8"



SMALL RECTANGLE
300mm x 100mm x 200mm
11 7/8" x 3 7/8" x 7 7/8"



XL RECTANGLE
600mm x 100mm x 200mm
23 5/8" x 3 7/8" x 7 7/8"