

PLAT OF SURVEY


Paradise Builders  
Brunner Residence

LOCATION: 629 North 77th Street, Wauwatosa, Wisconsin

LEGAL DESCRIPTION: Lot 18 in Block 9 in DAVID V. JENNINGS PARK ADDITION NO. 1, being a part of the Southeast 1/4 of Section 28, Township 7 North, Range 21 East, in the City of Wauwatosa, Milwaukee County, Wisconsin.

March 21, 2024  
March 25, 2024 Revised Proposed Garage Location  
April 17, 2024 Revised & Moved Proposed Garage  
April 19, 2024 Revised Proposed Garage

Survey No. 114863

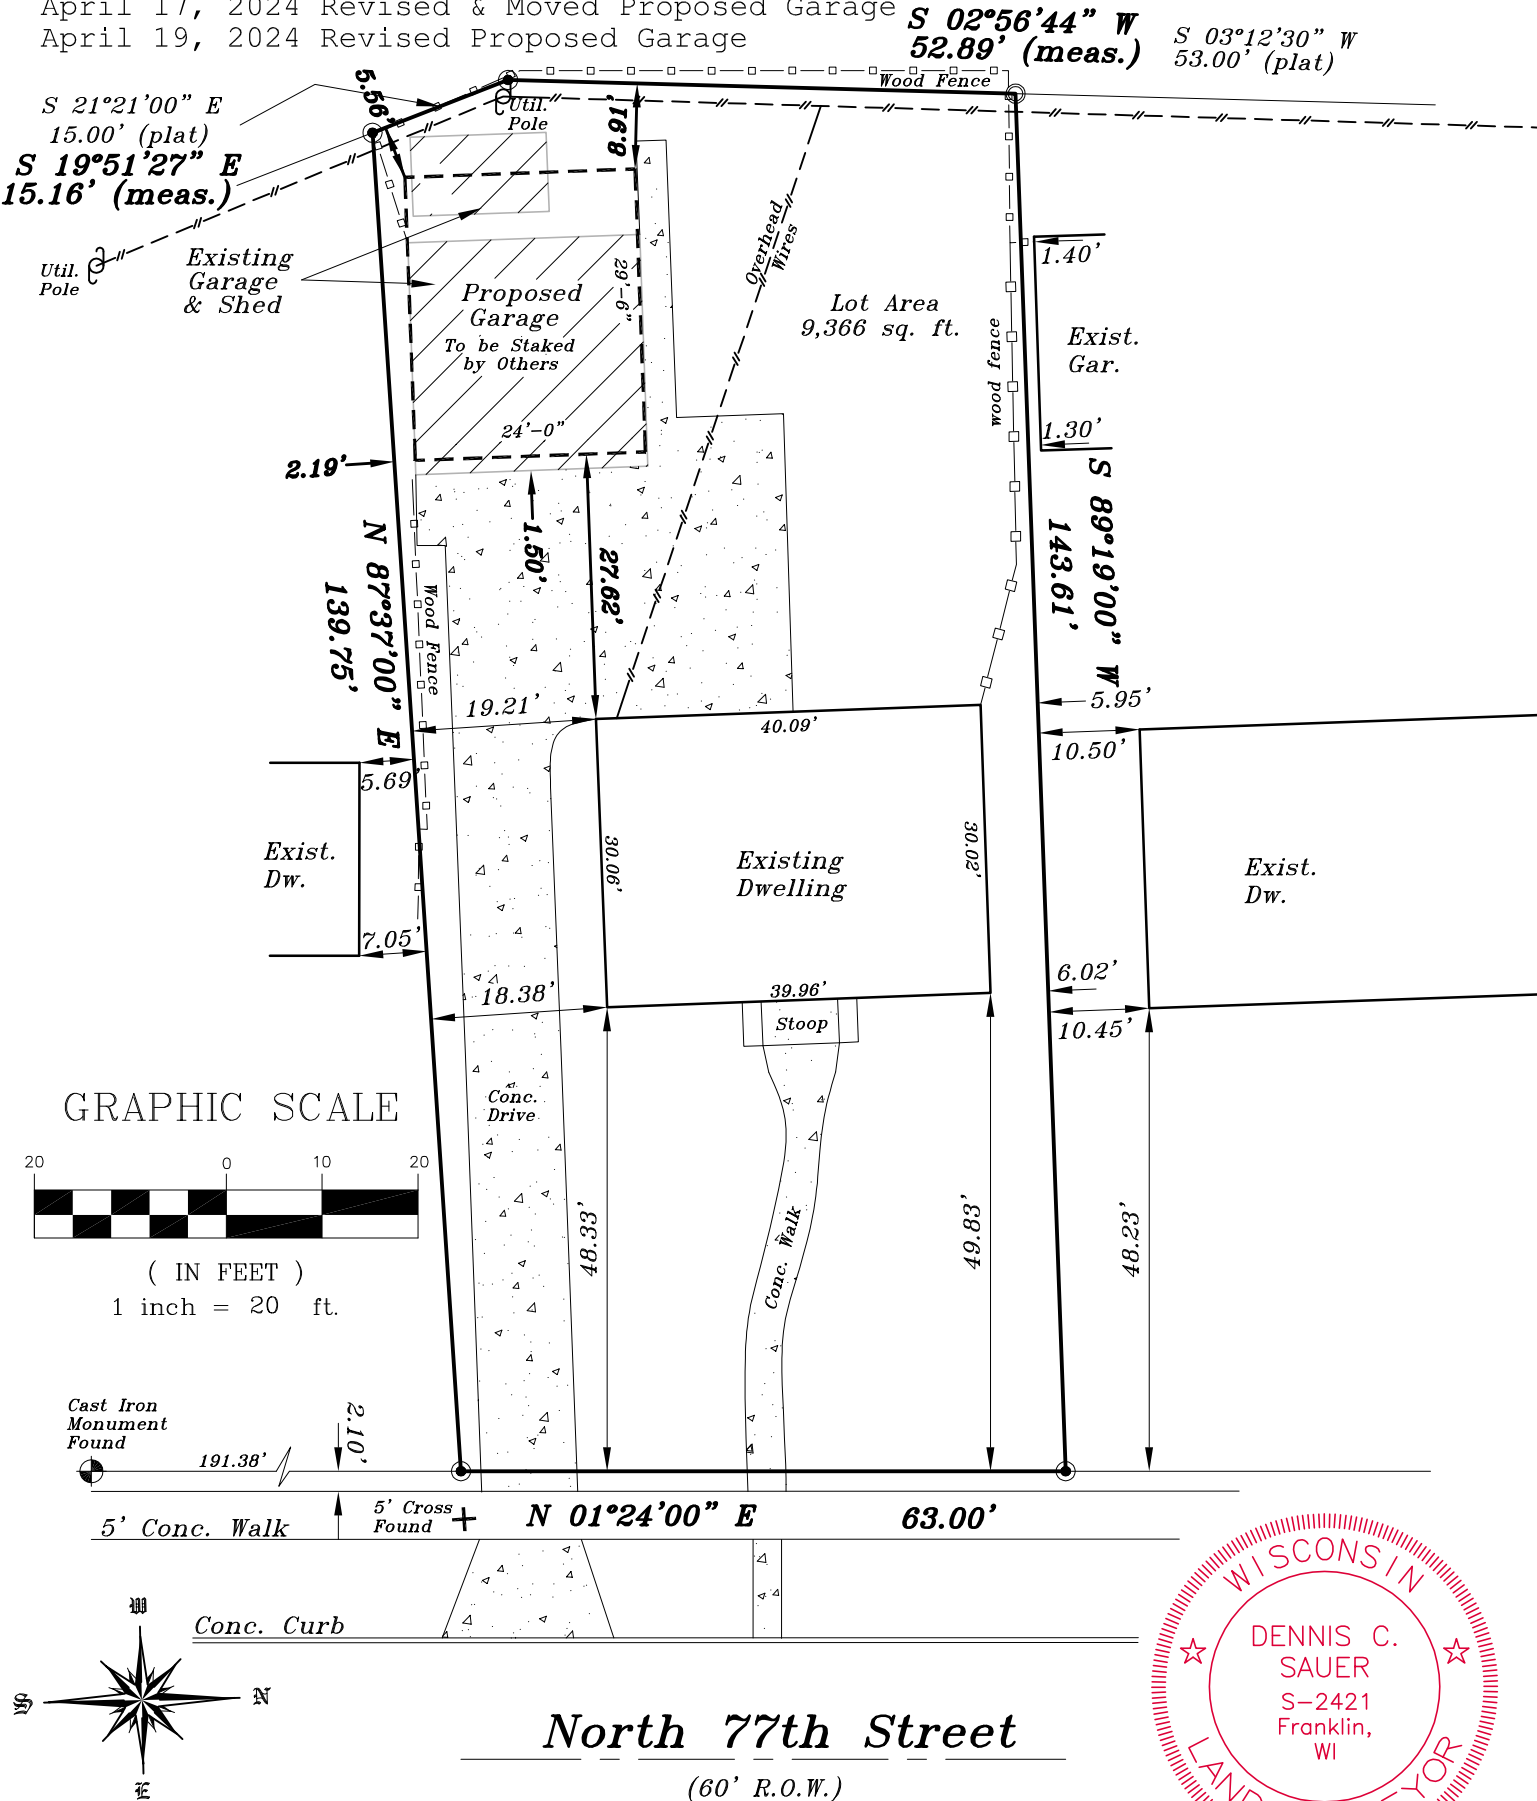

⊙ — Denotes Iron Pipe Found  
⊙ — Denotes Iron Pipe Set

METROPOLITAN SURVEY  
SERVICE, INC.

I HEREBY CERTIFY THAT I HAVE SURVEYED THE ABOVE DESCRIBED PROPERTY AND THAT THE ABOVE MAP IS A TRUE REPRESENTATION THEREOF AND SHOWS THE SIZE AND LOCATION OF THE PROPERTY. ITS EXTERIOR BOUNDARIES, THE LOCATION OF ALL VISIBLE STRUCTURES AND DIMENSIONS OF ALL PRINCIPAL BUILDINGS THEREON, BOUNDARY FENCES, APPARENT EASEMENTS AND ROADWAYS AND VISIBLE ENCROACHMENT, IF ANY.

THIS SURVEY IS MADE FOR THE EXCLUSIVE USE OF THE PRESENT OWNERS OF THE PROPERTY, AND ALSO THOSE WHO PURCHASE, MORTGAGE, OR GUARANTEE THE TITLE THERETO WITHIN ONE (1) YEAR FROM THE DATE HEREOF.

PROFESSIONAL LAND SURVEYORS  
8482 South 76th Street  
Franklin, Wisconsin 53132  
PH. (414) 529-5380  
survey@metropolitansurvey.com  
www.metropolitansurvey.com

SIGNED   
Dennis C. Sauer  
Professional Land Surveyor S-2421