

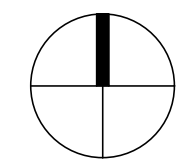
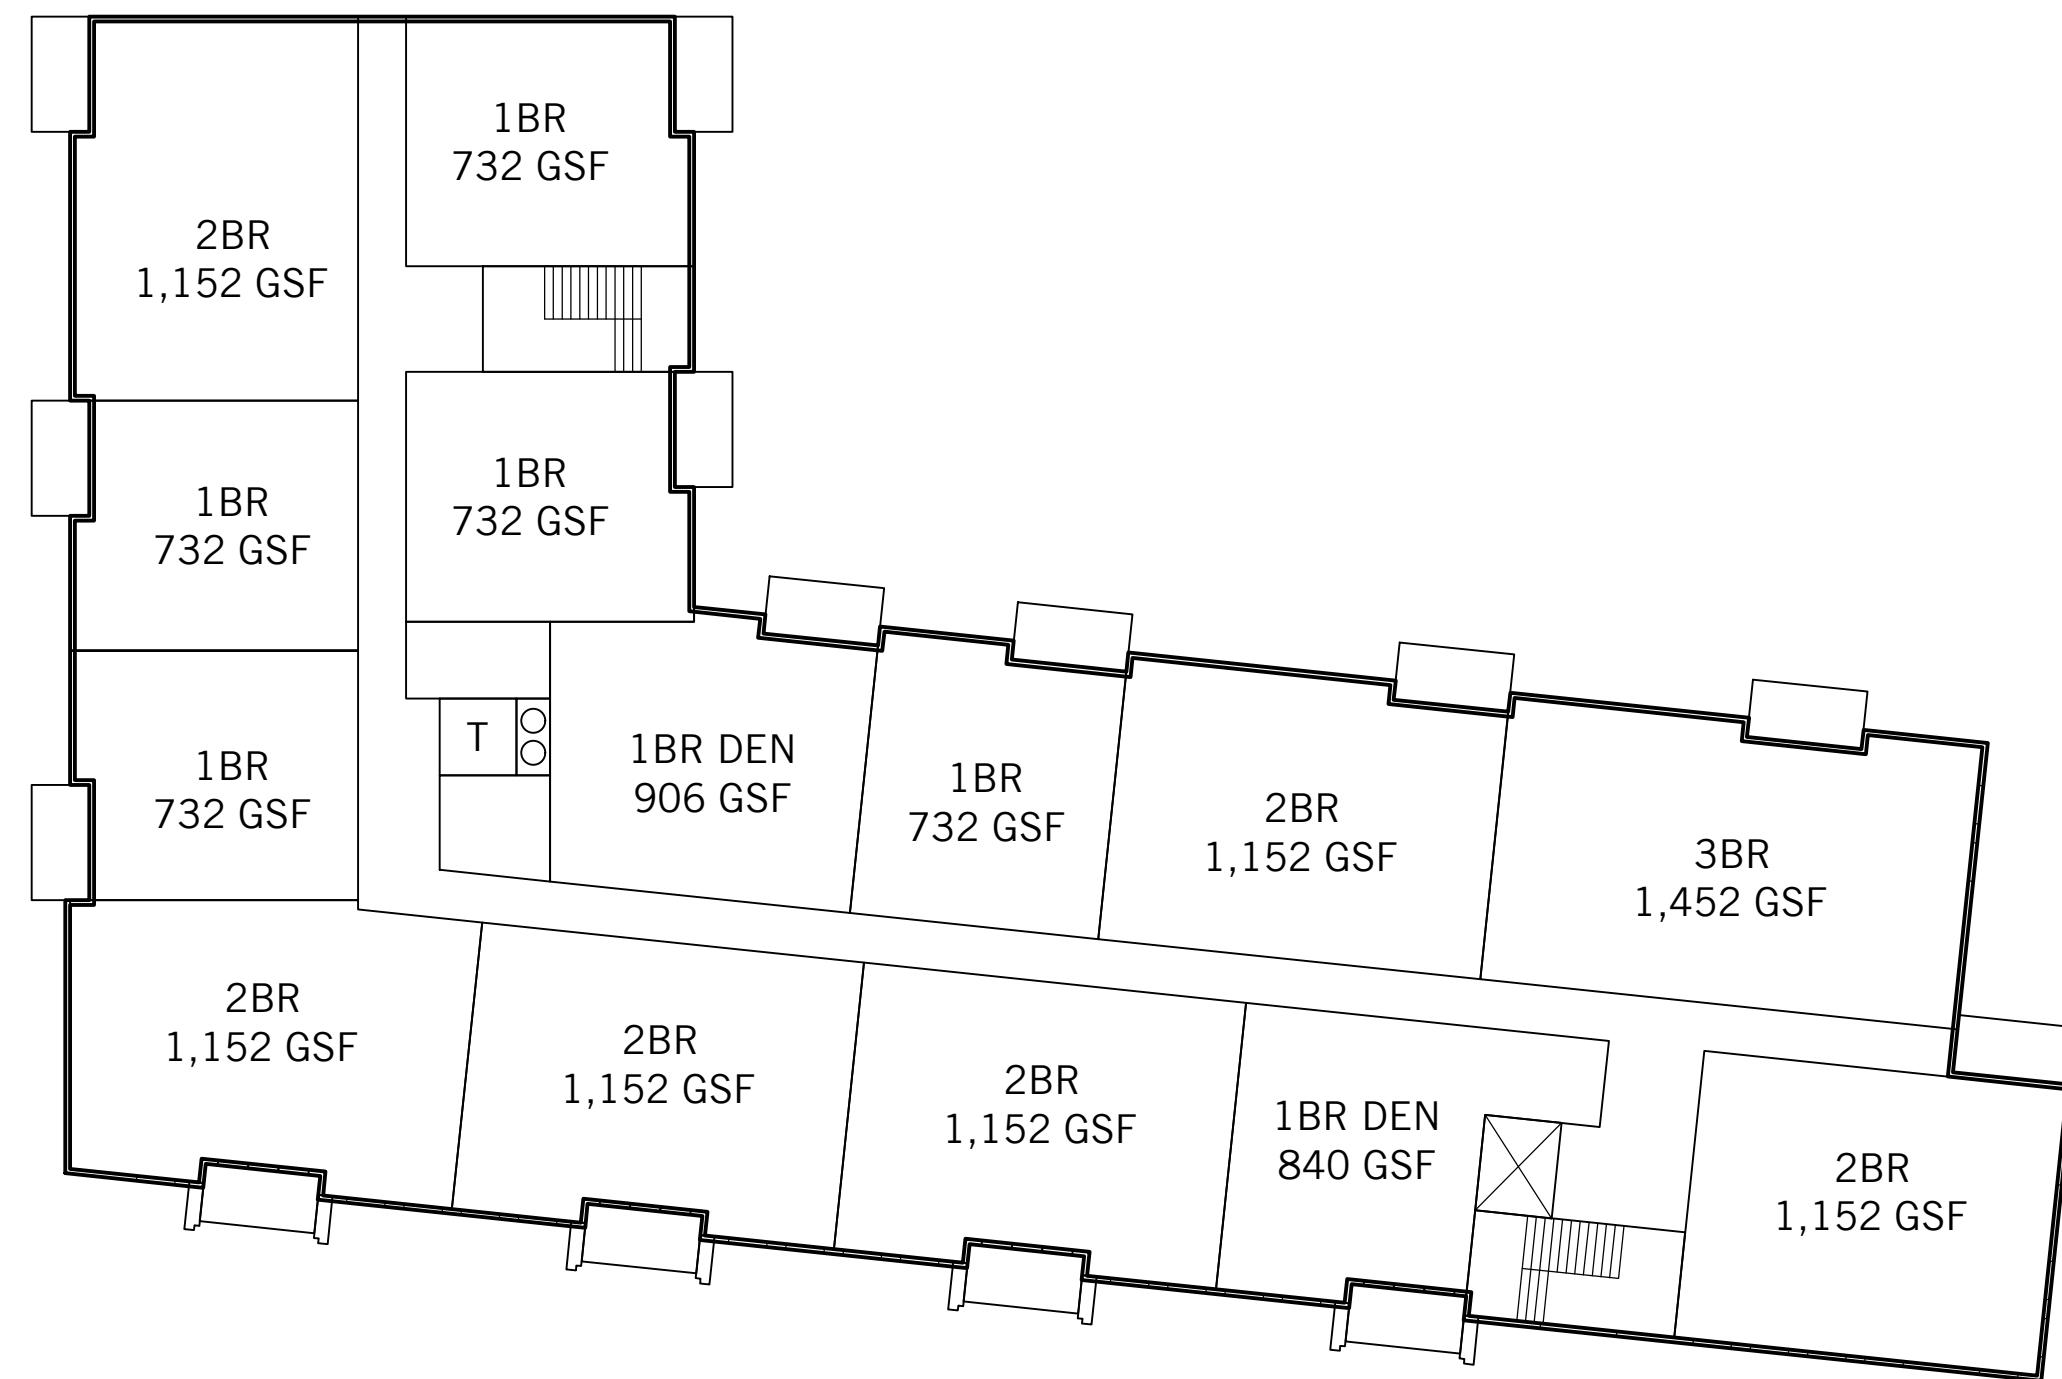


UNIT TYPE	UNITS PER FLOOR					TOTALS
	1ST	2ND	3RD	4TH		
ONE BEDROOM	-	5	5	5		15
ONE BEDROOM + DEN	-	2	2	2		6
TWO BEDROOM	-	5	6	6		17
THREE BEDROOM	-	1	1	1		3
TOTAL		13	14	14		41

FLOOR	AREA (GSF)
GROUND FLOOR	16,916
SECOND FLOOR	16,340
THIRD FLOOR	16,340
FOURTH FLOOR	16,340
TOTAL	65,936


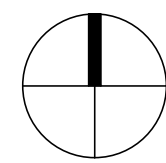


FOURTH FLOOR PLAN


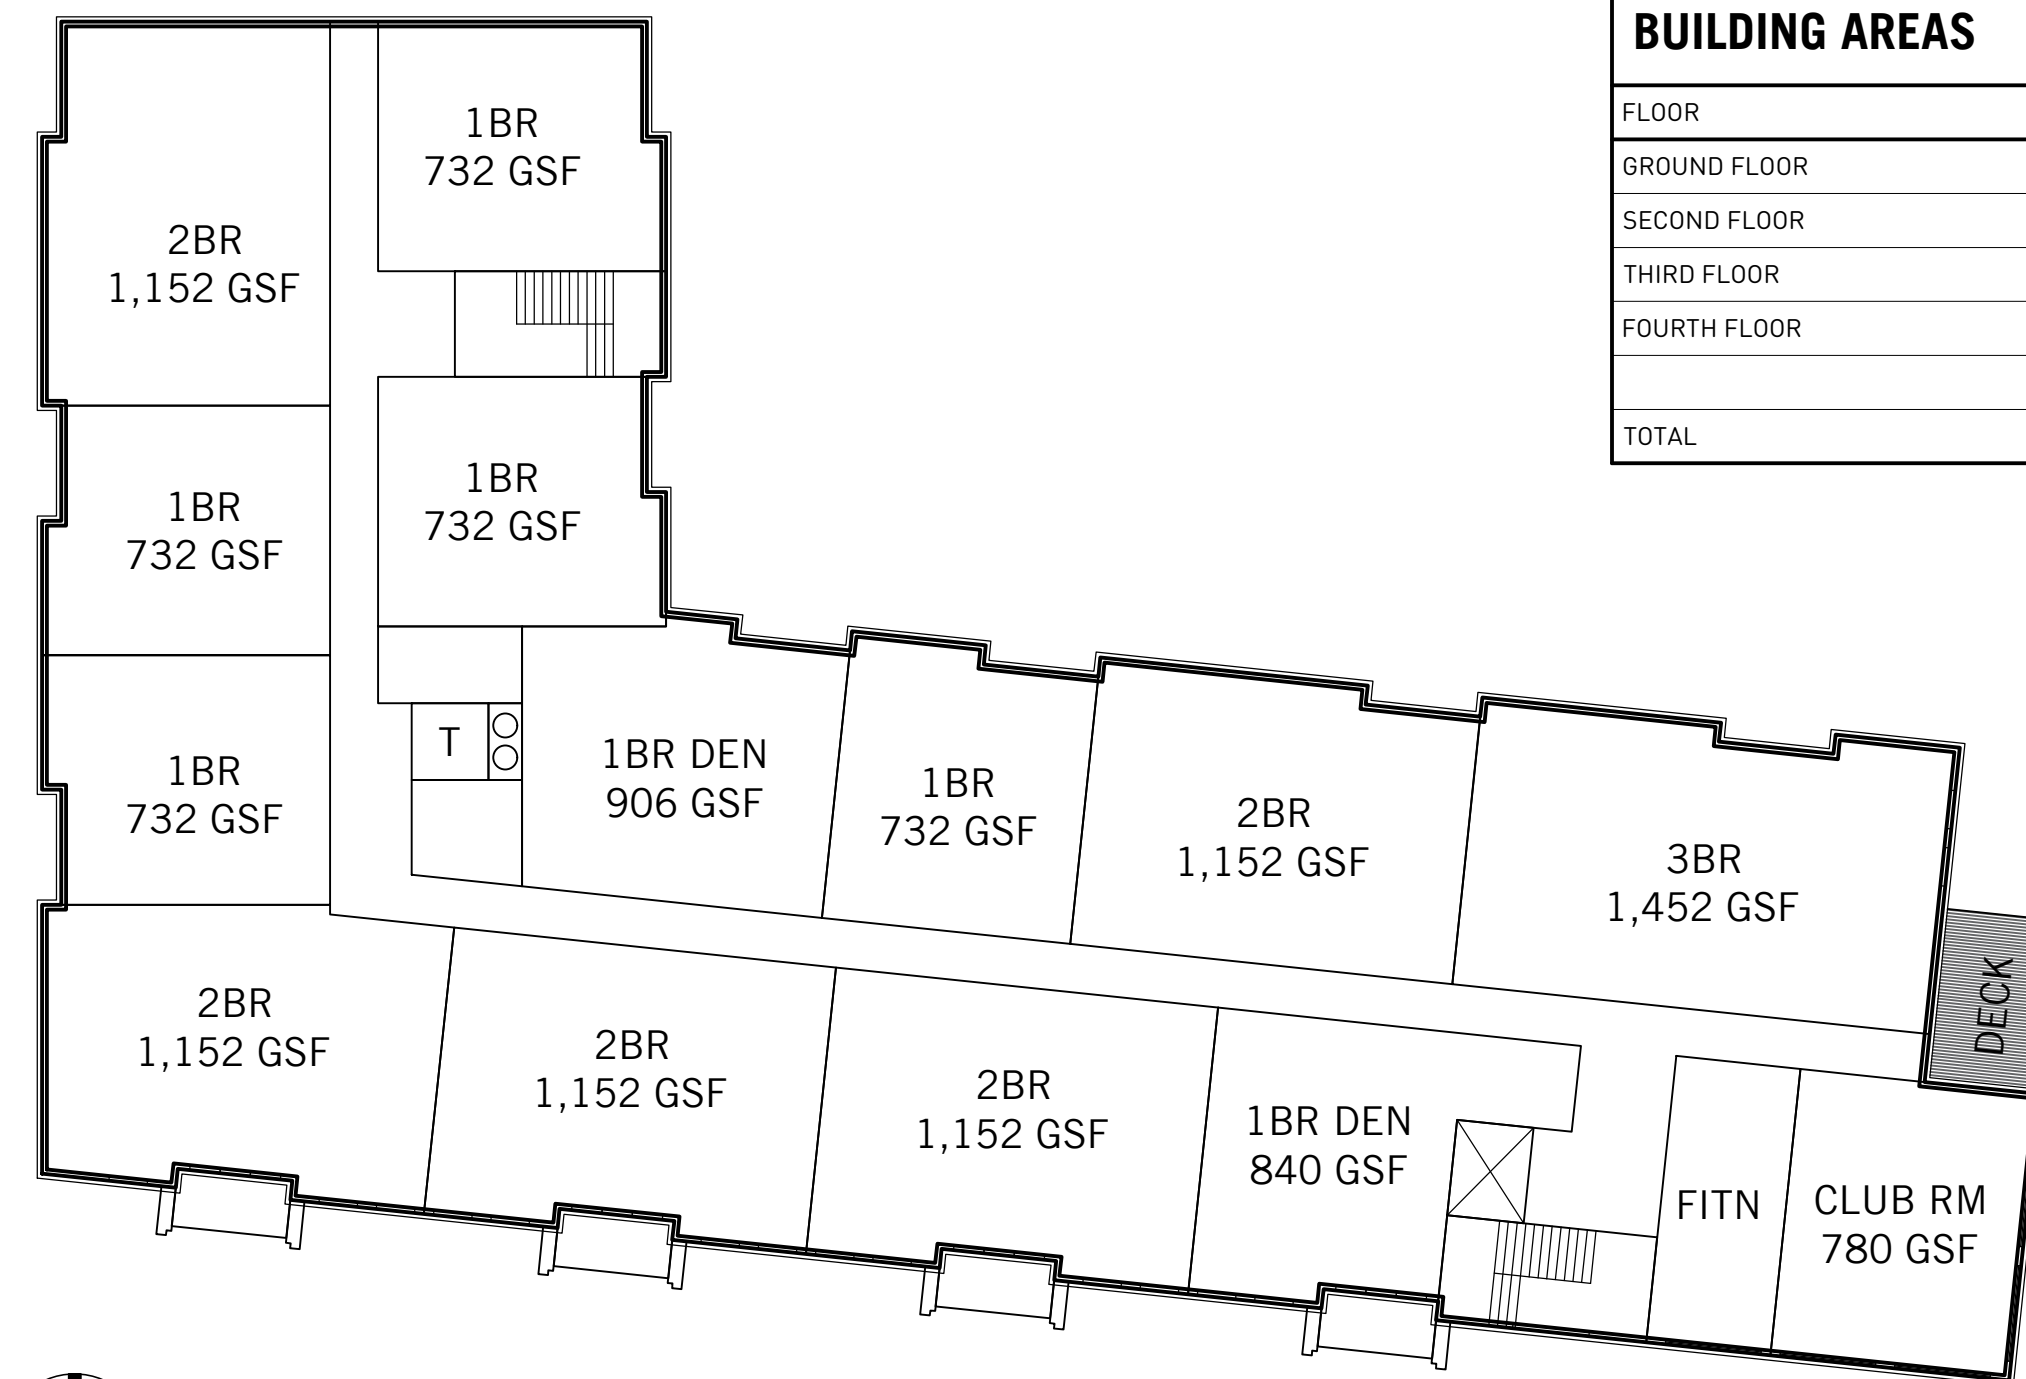


SECOND FLOOR PLAN

PARKING SUMMARY	
PARKING GARAGE	41
SITE	30
TOTAL	71

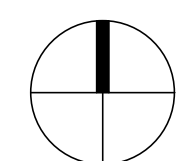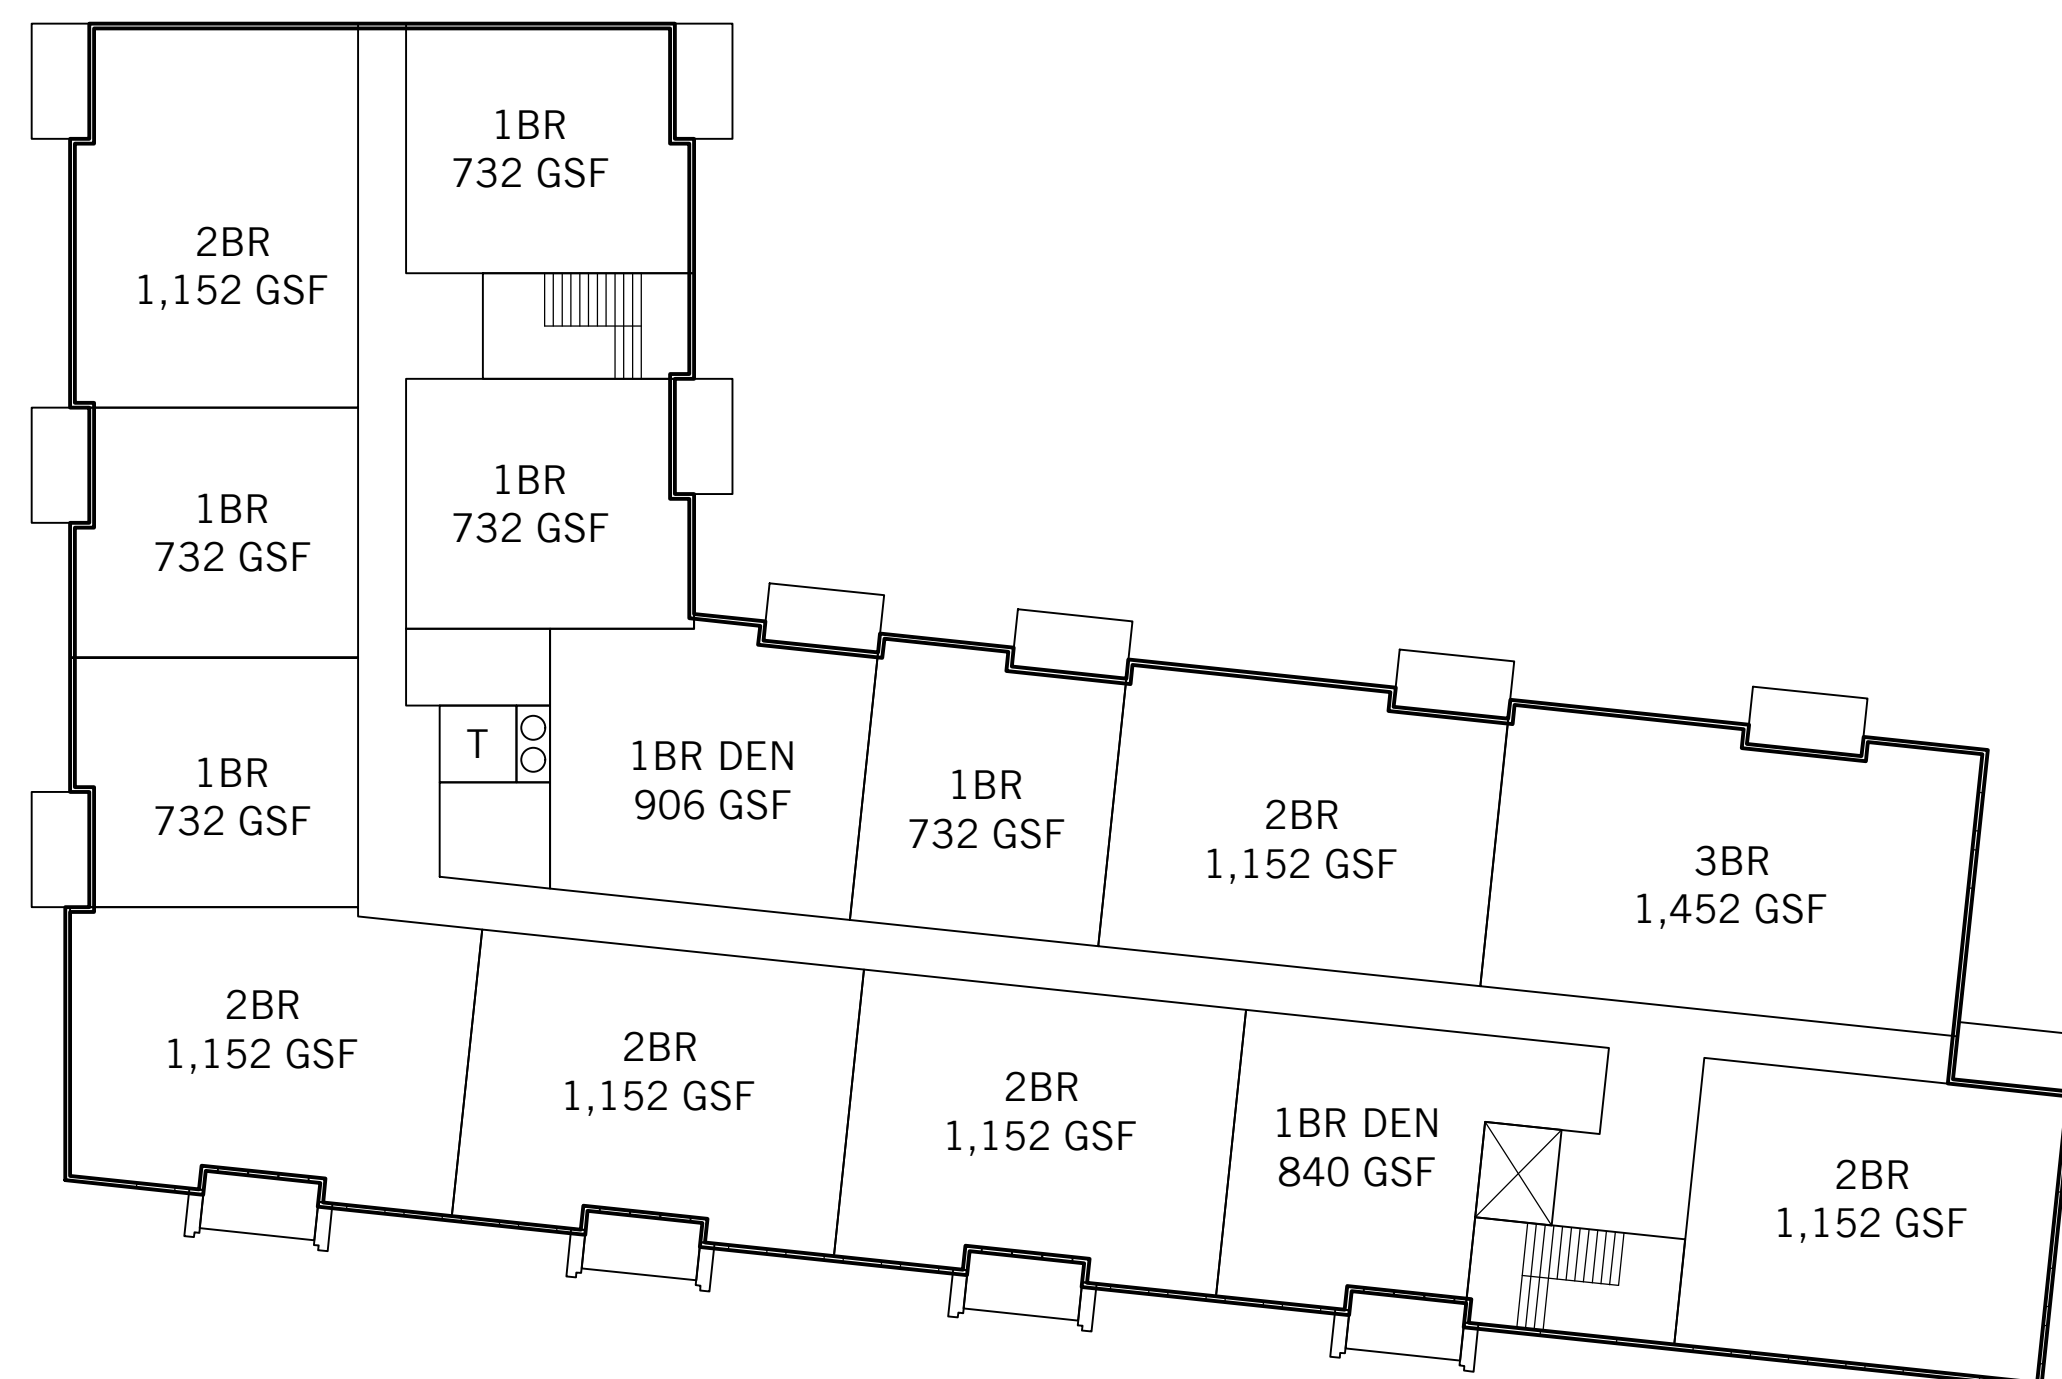

THIRD FLOOR PLAN

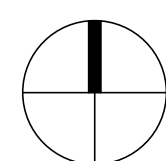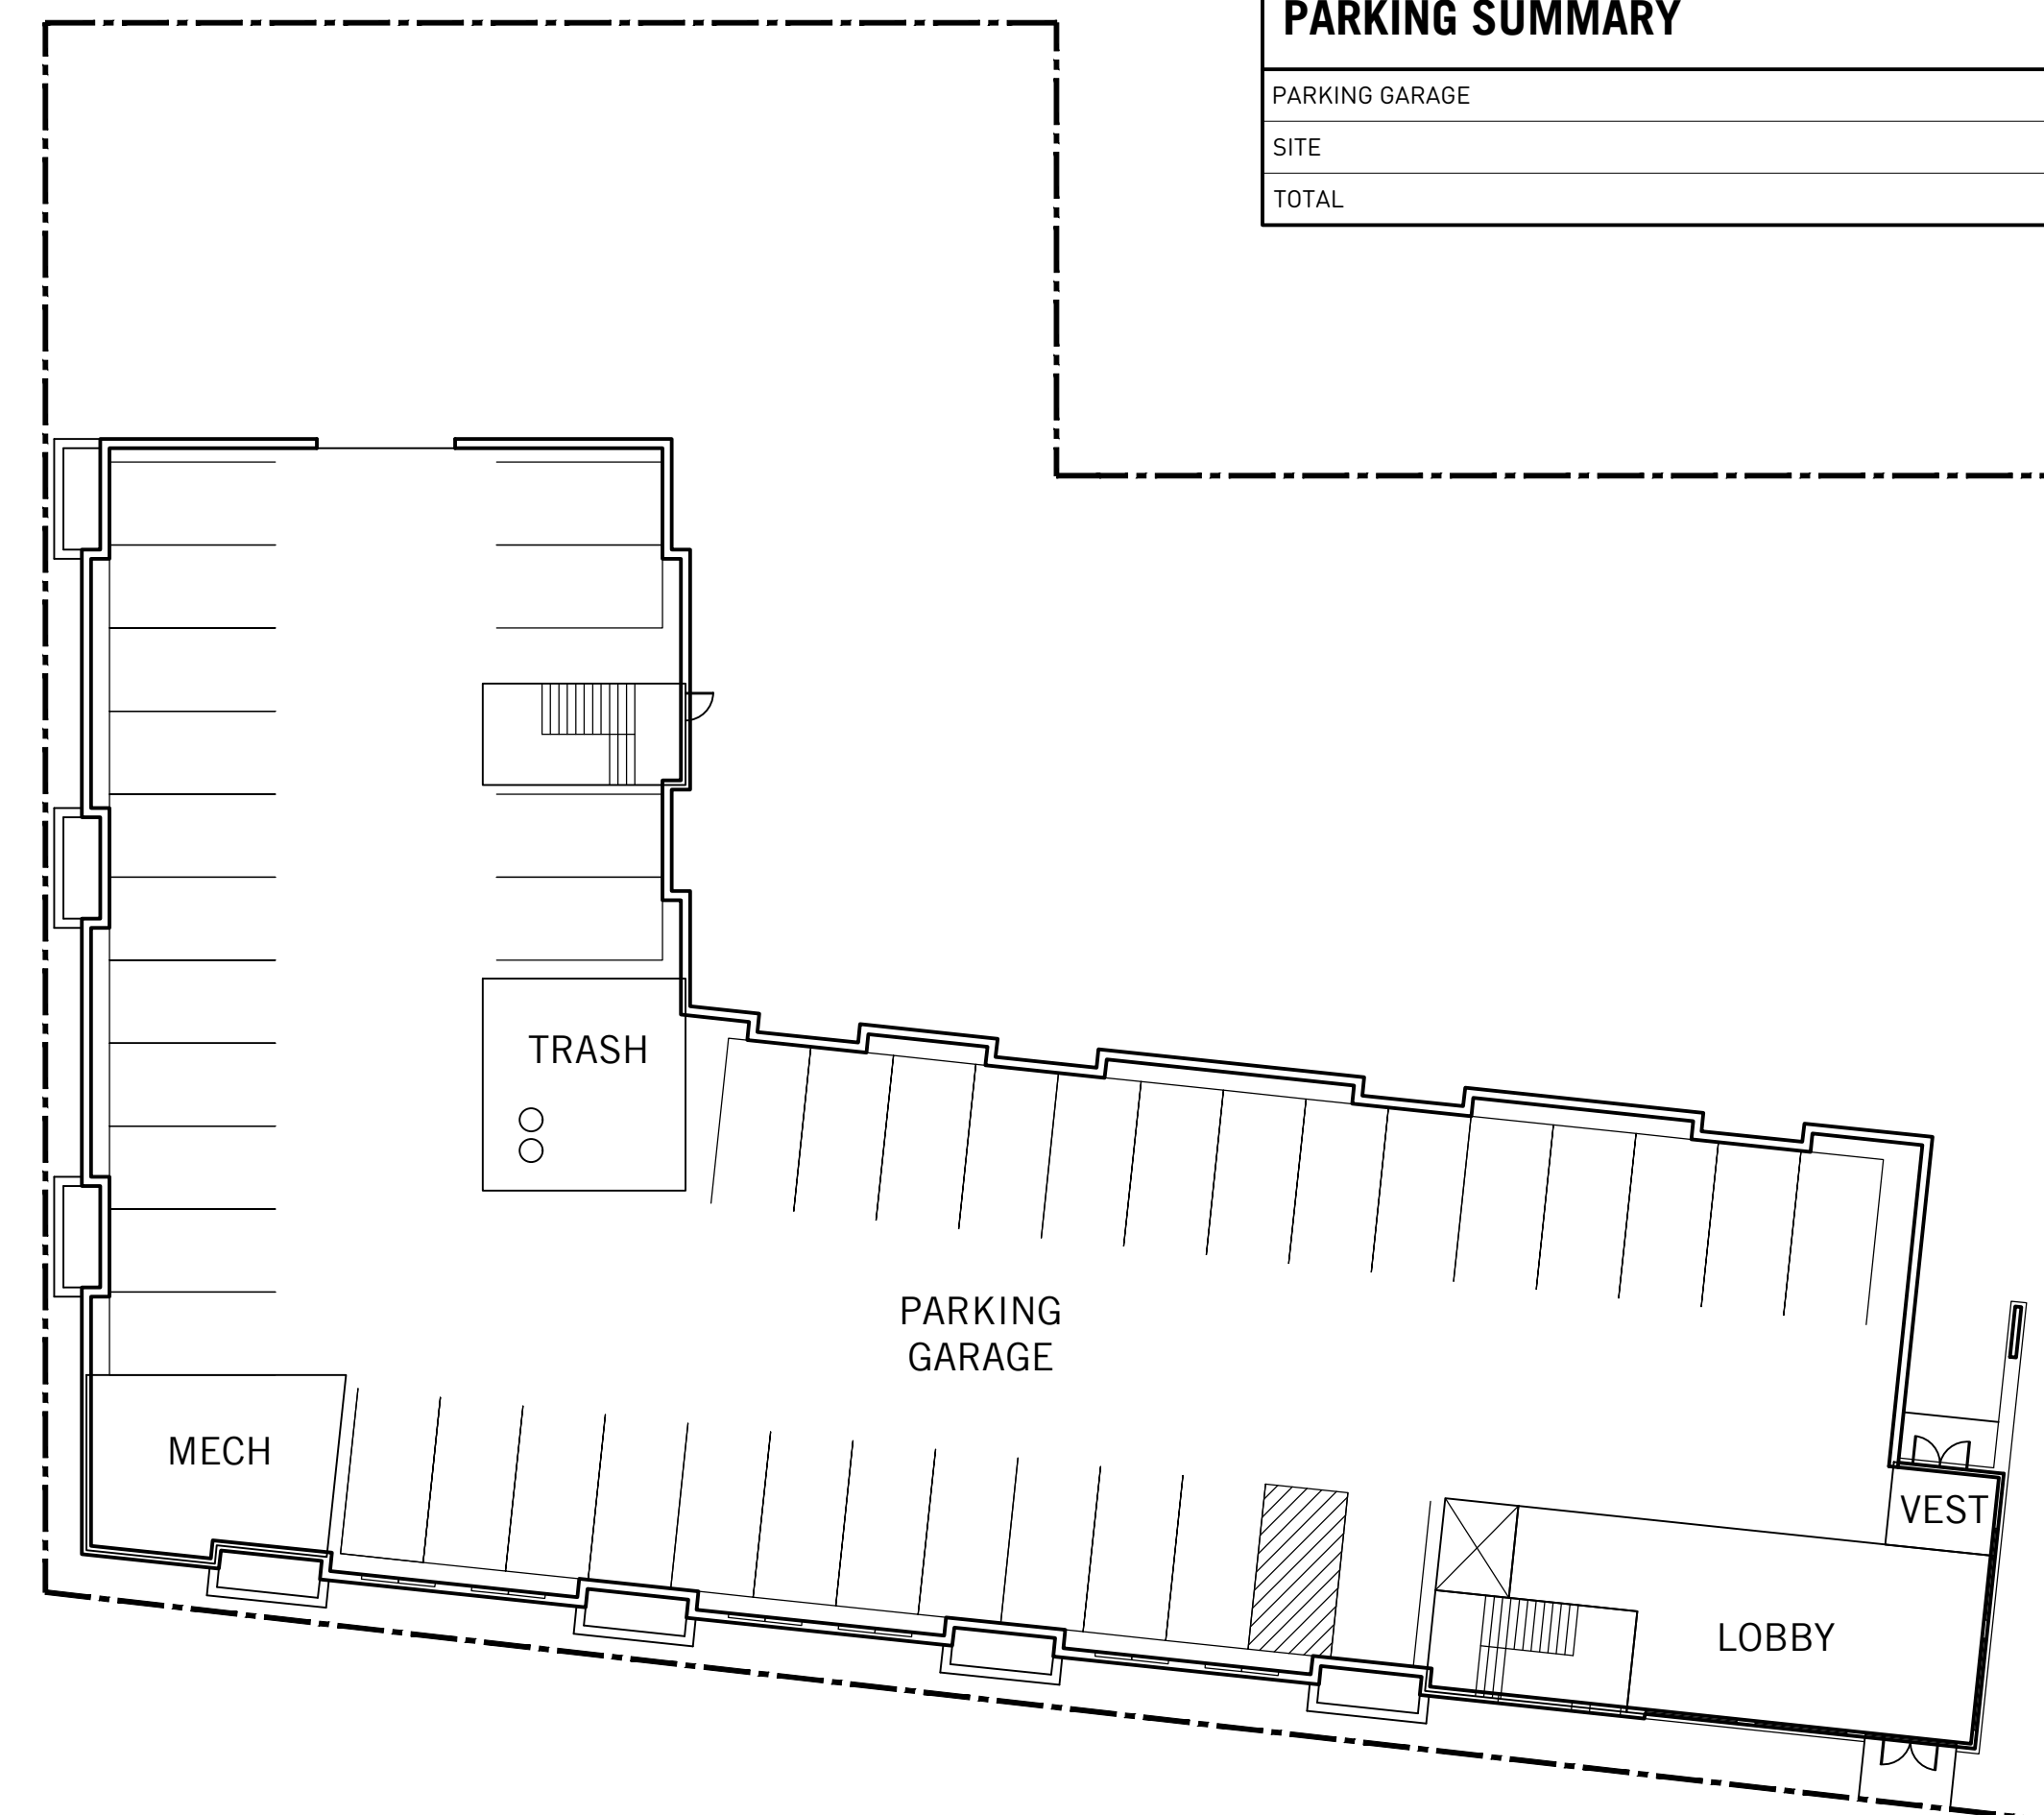

GROUND FLOOR PLAN