


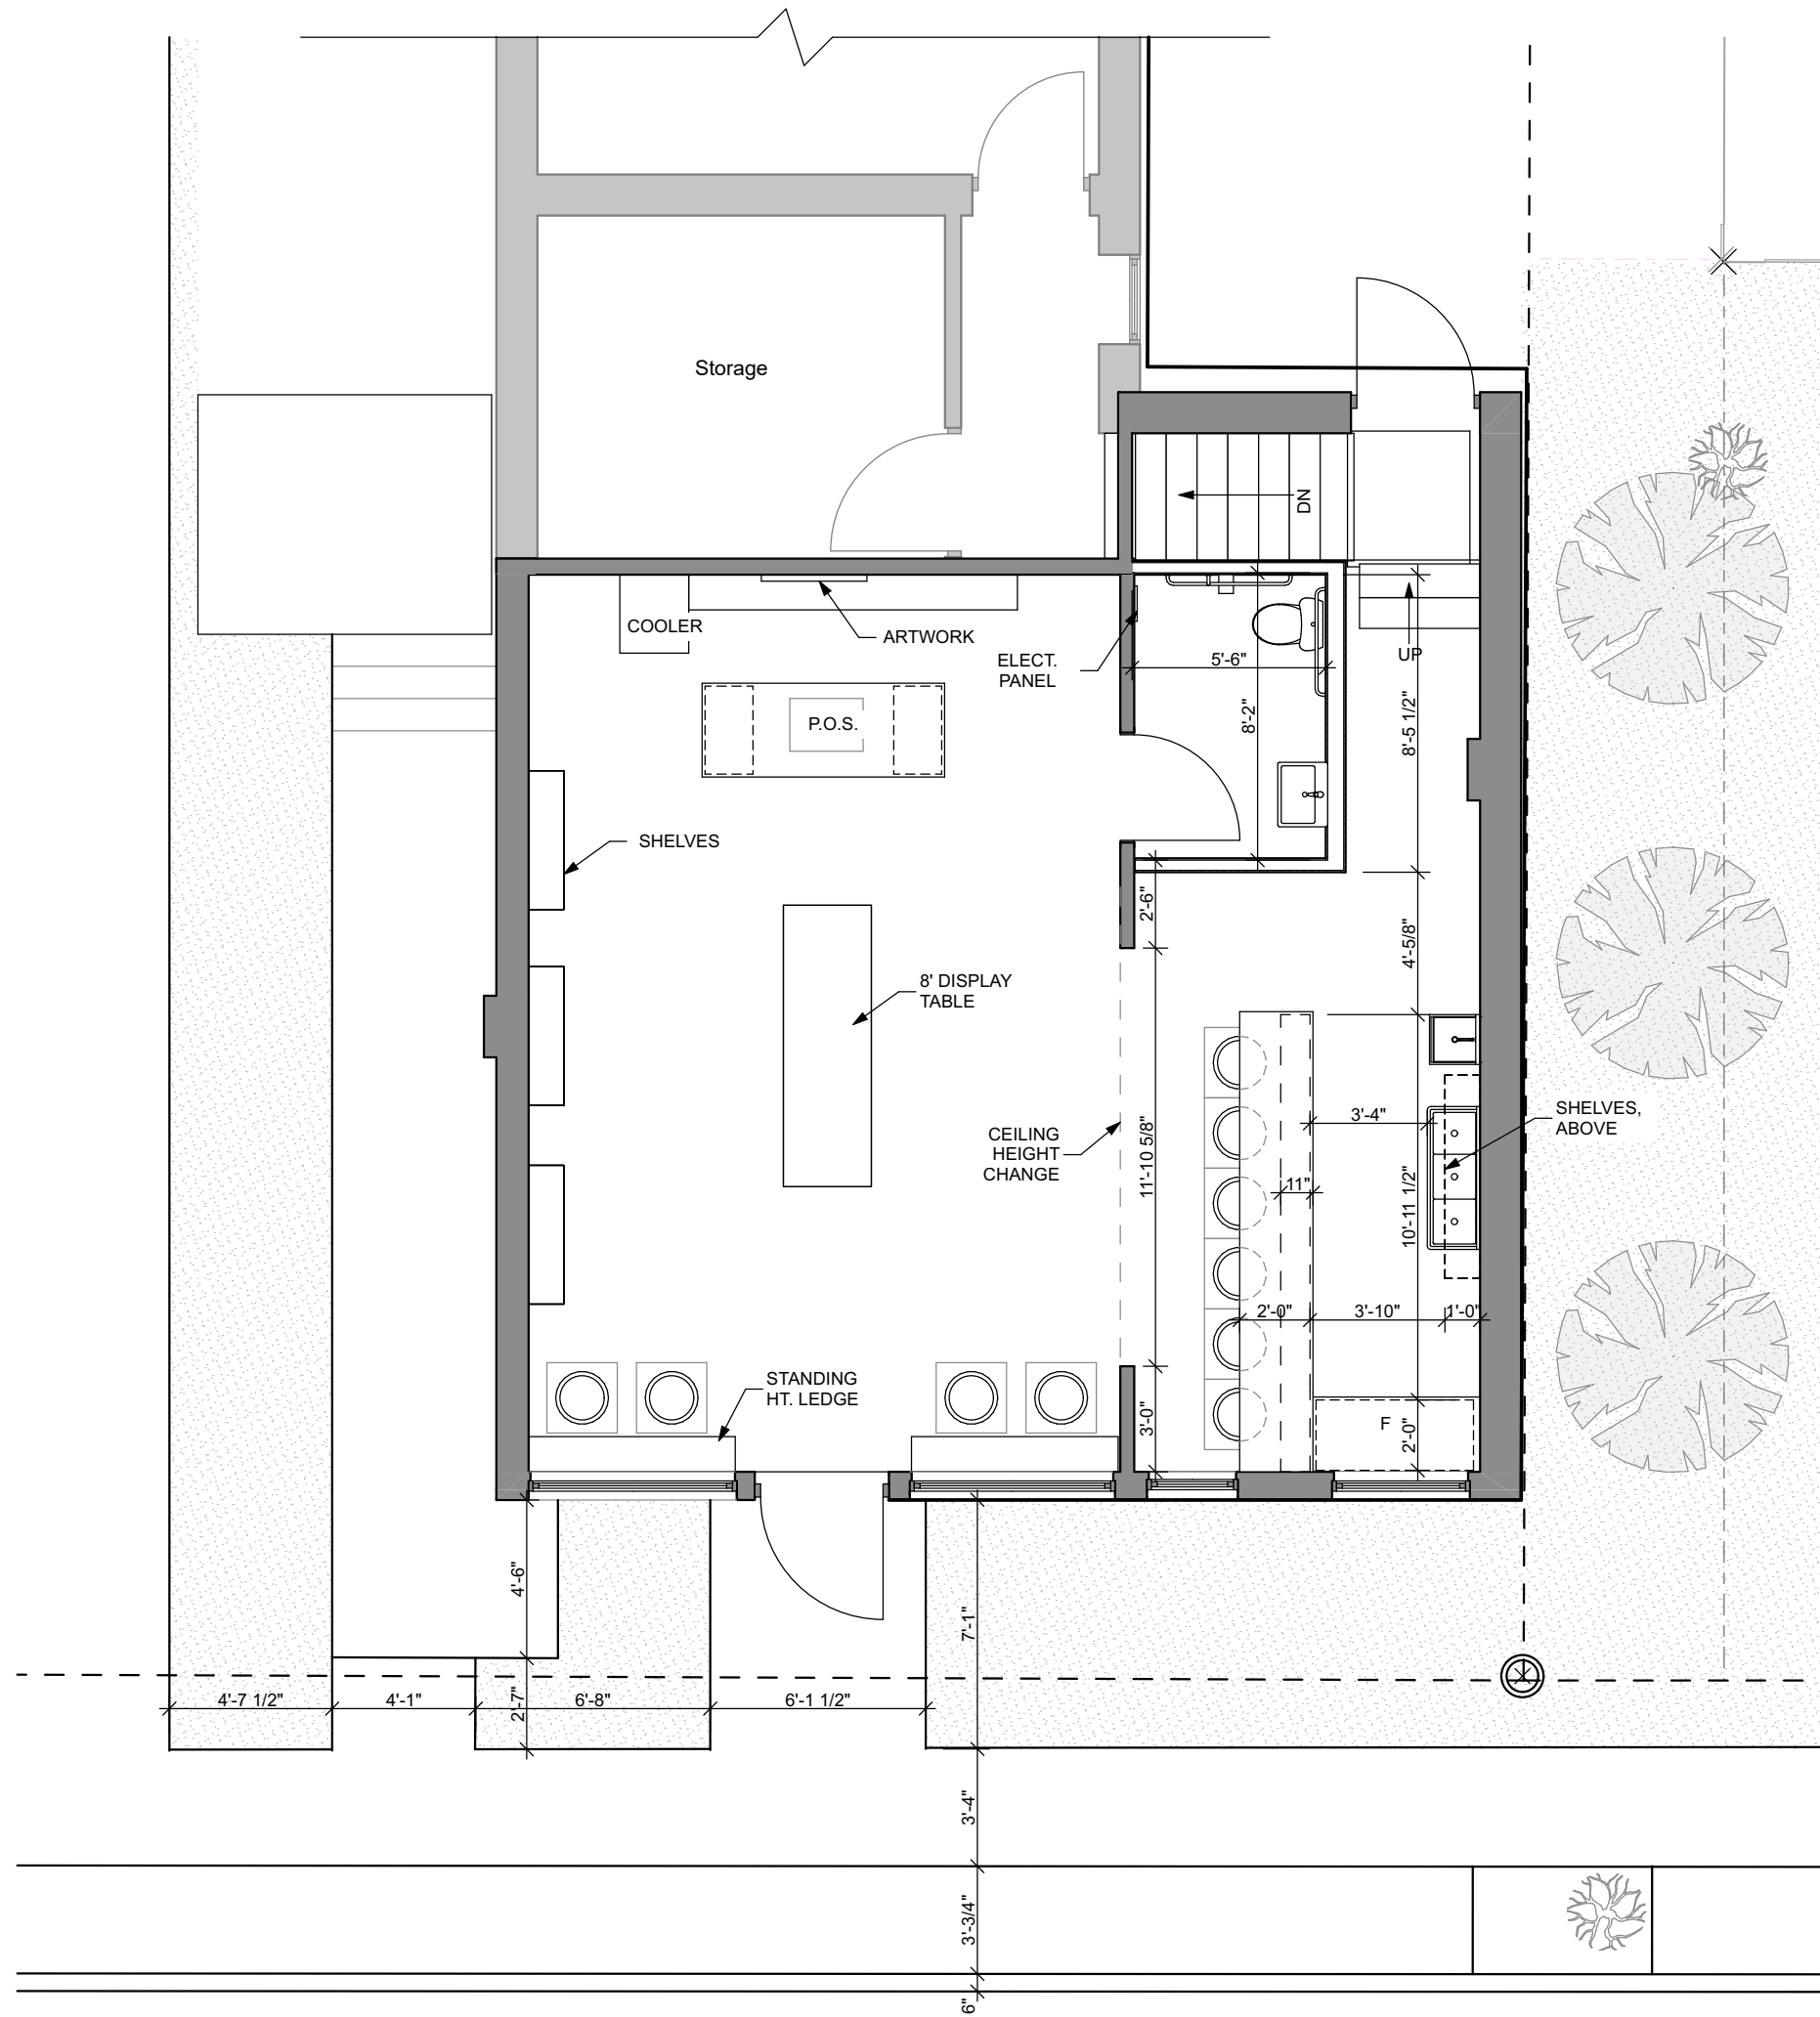

1
A101A

GROUND LEVEL
SCALE: 3/16" = 1'-0"



6404 West North Avenue
Milwaukee, Wisconsin 53213
414 291-0772 phone
www.galbraithcarnahan.com

6 4 1 0 N O R T H A V E N U E
6 4 1 0 N O R T H A V E . W A U W A T O S A , W I
5 3 2 1 3

DRAWING ISSUE DATE
ISSUE XX.XX.XXXX

PROJECT 23.22

FIRST FLOOR
PLAN OPTION A

A101A