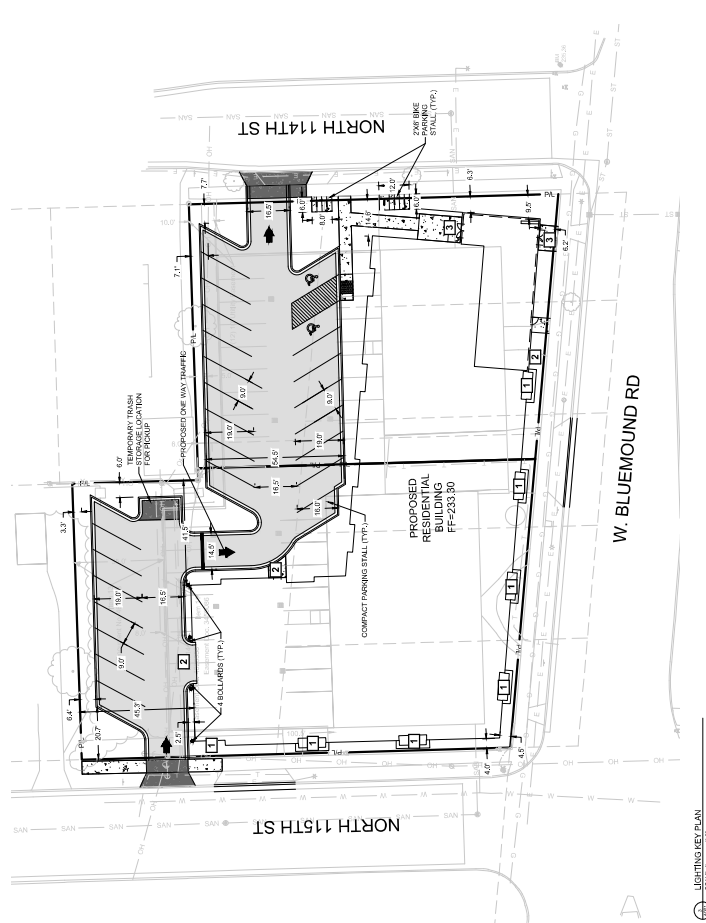


[illegible]






[illegible]





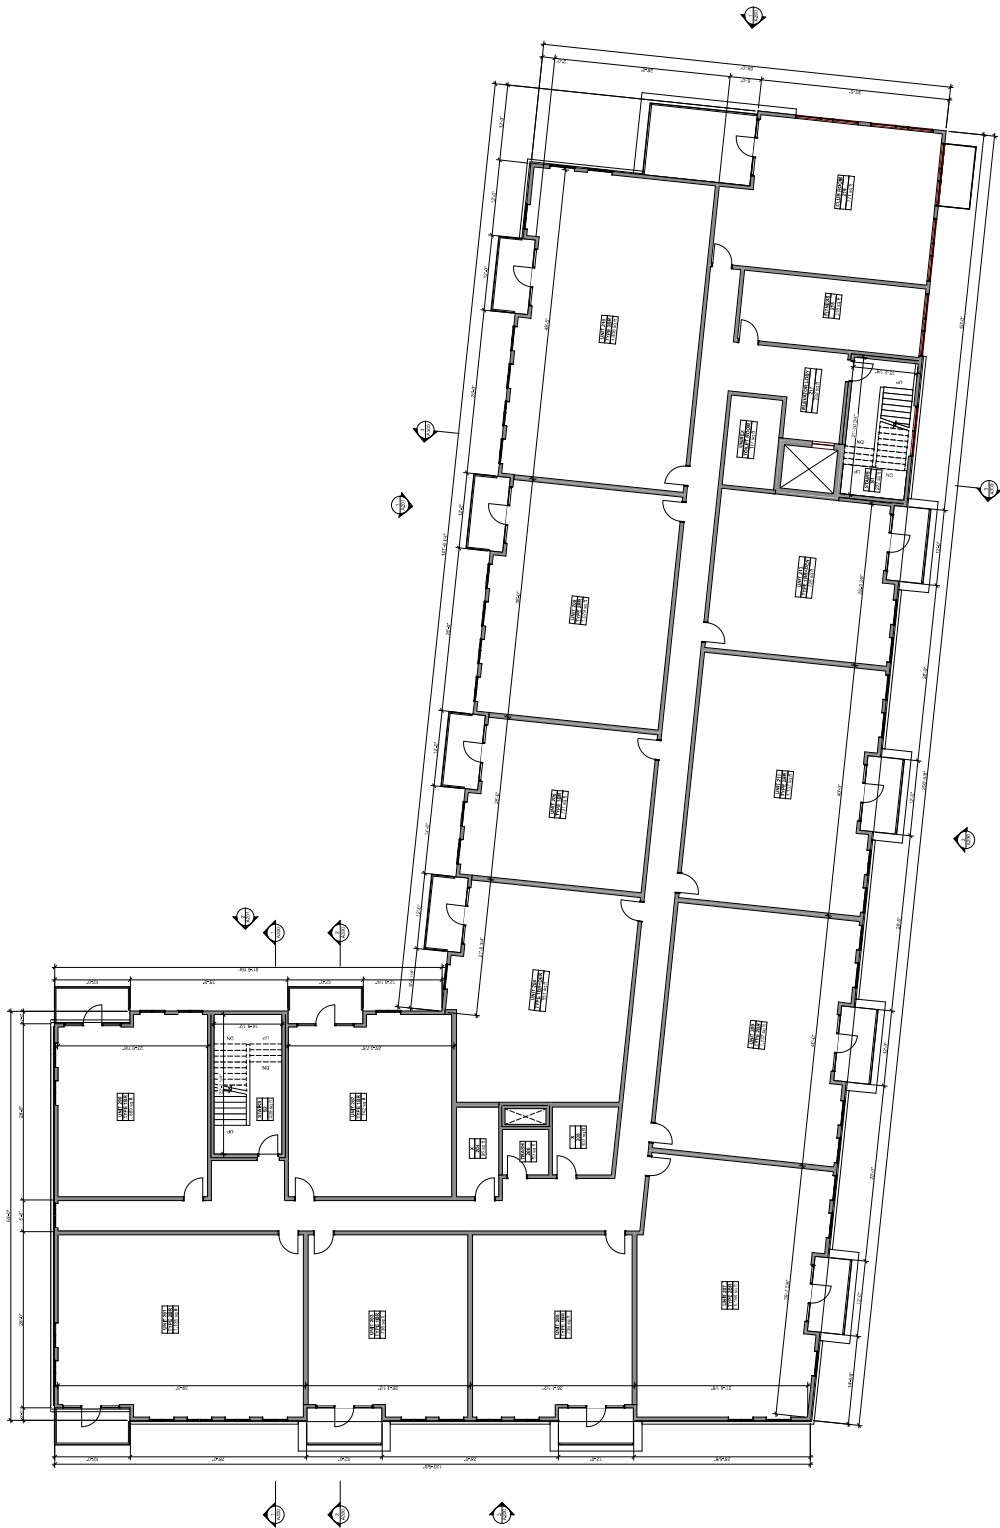

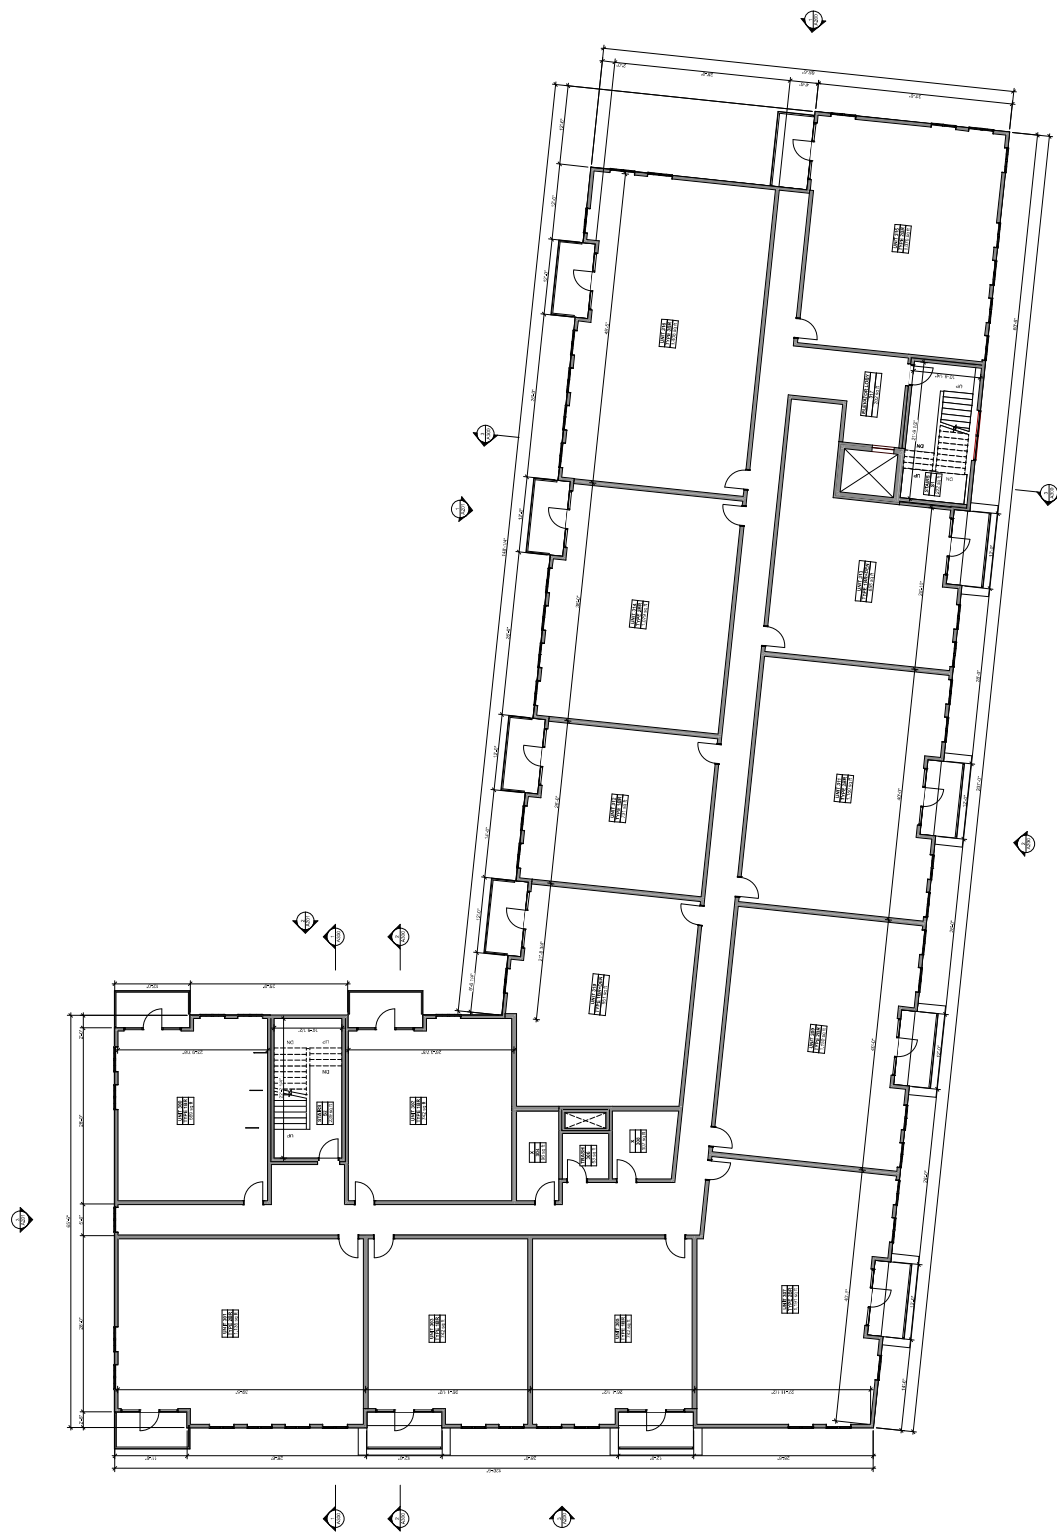

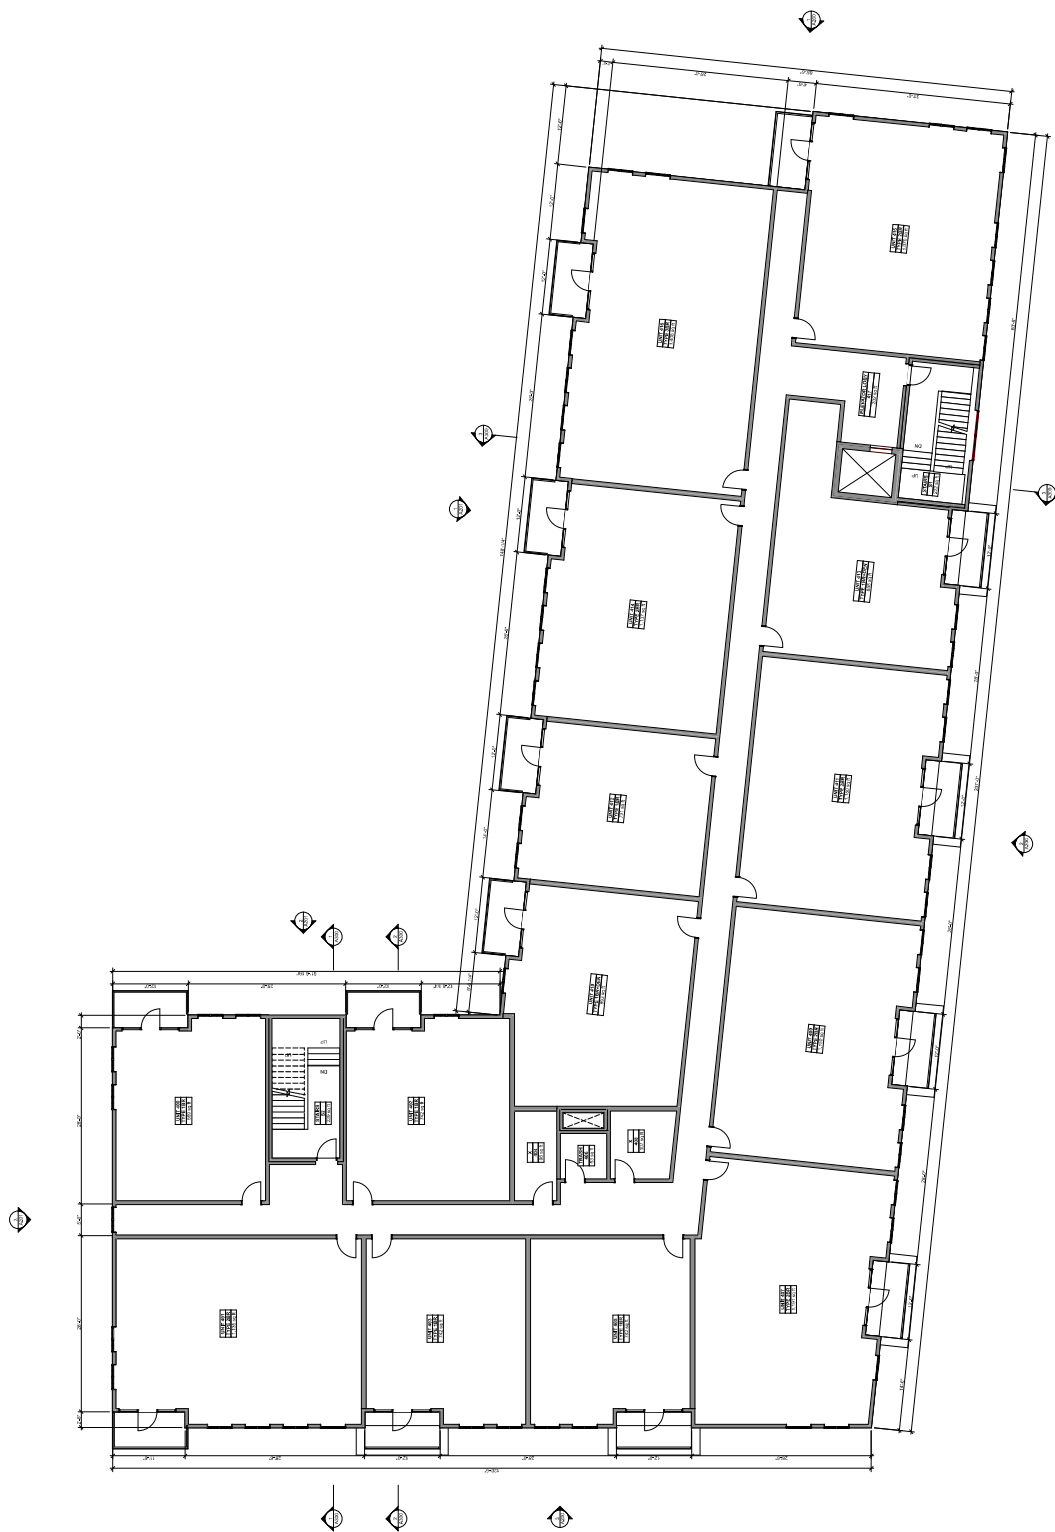



**FOURTH FLOOR**  
 SCALE: 1/8" = 1'-0"

## MATERIALS LEGEND

**BURNISHED BLOCK**  
COUNCIL BLUFFS  
[3] DUSK, TWILIGHT, GALAXY  
**BRK-1**

**FIBER CEMENT PANEL**  
CORBOSA - MOONLIGHT  
**FCP-1**

**METAL SIDING**  
COATED METAL GROUP  
CHARCOAL GRAY  
**SDG-1**

**FIBER CEMENT PANEL**  
NICHINA  
VINTAGEWOOD - REDWOOD  
**FCP-2**

**LVP SIDING**  
JAMES HARDIE  
BONAFIDE  
**SDG-2**



WEST ELEVATION  
SCALE: 1/8" = 1'-0"



SOUTH ELEVATION  
SCALE: 1/8" = 1'-0"



EAST ELEVATION  
SCALE: 1/8" = 1'-0"



NORTH ELEVATION 1  
SCALE: 1/8" = 1'-0"



EAST ELEVATION 1  
SCALE: 1/8" = 1'-0"



NORTH ELEVATION 2  
SCALE: 1/8" = 1'-0"



2  
3630 SOUTH  
SOUTHWEST VIEW  
SCALE: 1/4" = 1'-0"



**NORTHEAST VIEW**  
SHEET 118 OF 120