

Exhibit

Property Description: Document No. 11366946



LOT 1, IN BLOCK 4, IN CURRIETON, BEING A SUBDIVISION OF A PART OF THE NORTHEAST 1/4 OF SECTION 28, IN TOWNSHIP 7 NORTH, RANGE 21 EAST, IN THE CITY OF WAUWATOSA, MILWAUKEE COUNTY, WISCONSIN.



N19W24400 Riverwood Drive Suite 350
Waukesha, WI 53186 (262) 312-1034
landsurveysinc.com

LEGEND

— // — Board Fence
— X — Chain Link Fence

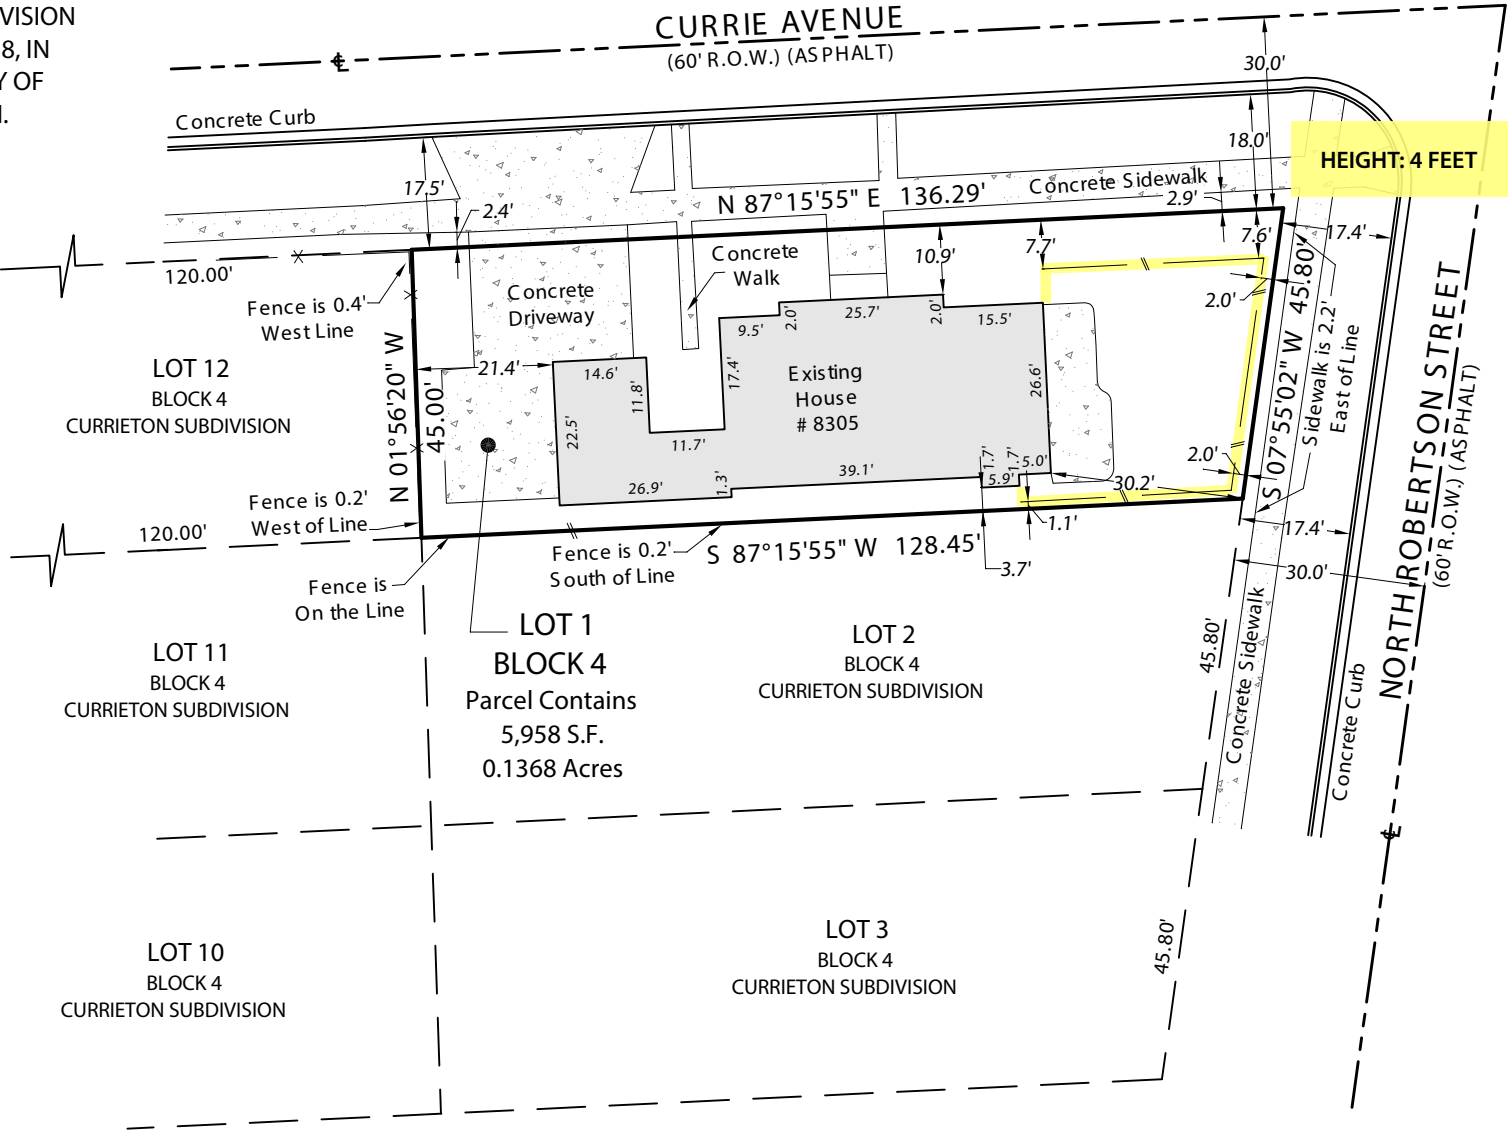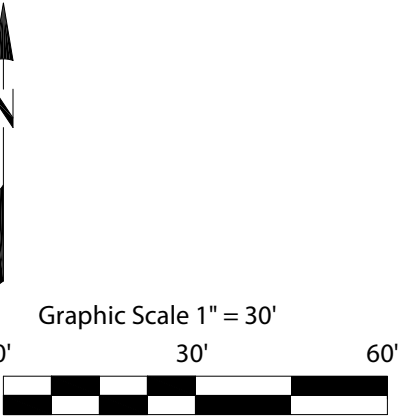

Dated this 14th Day of July, 2026

PREPARED FOR:

Kenzie Kokta
8305 Currie Avenue
Wauwatosa, Wisconsin 53213

Drawn By: JMO Job# 26244
Sheet 01 of 01