


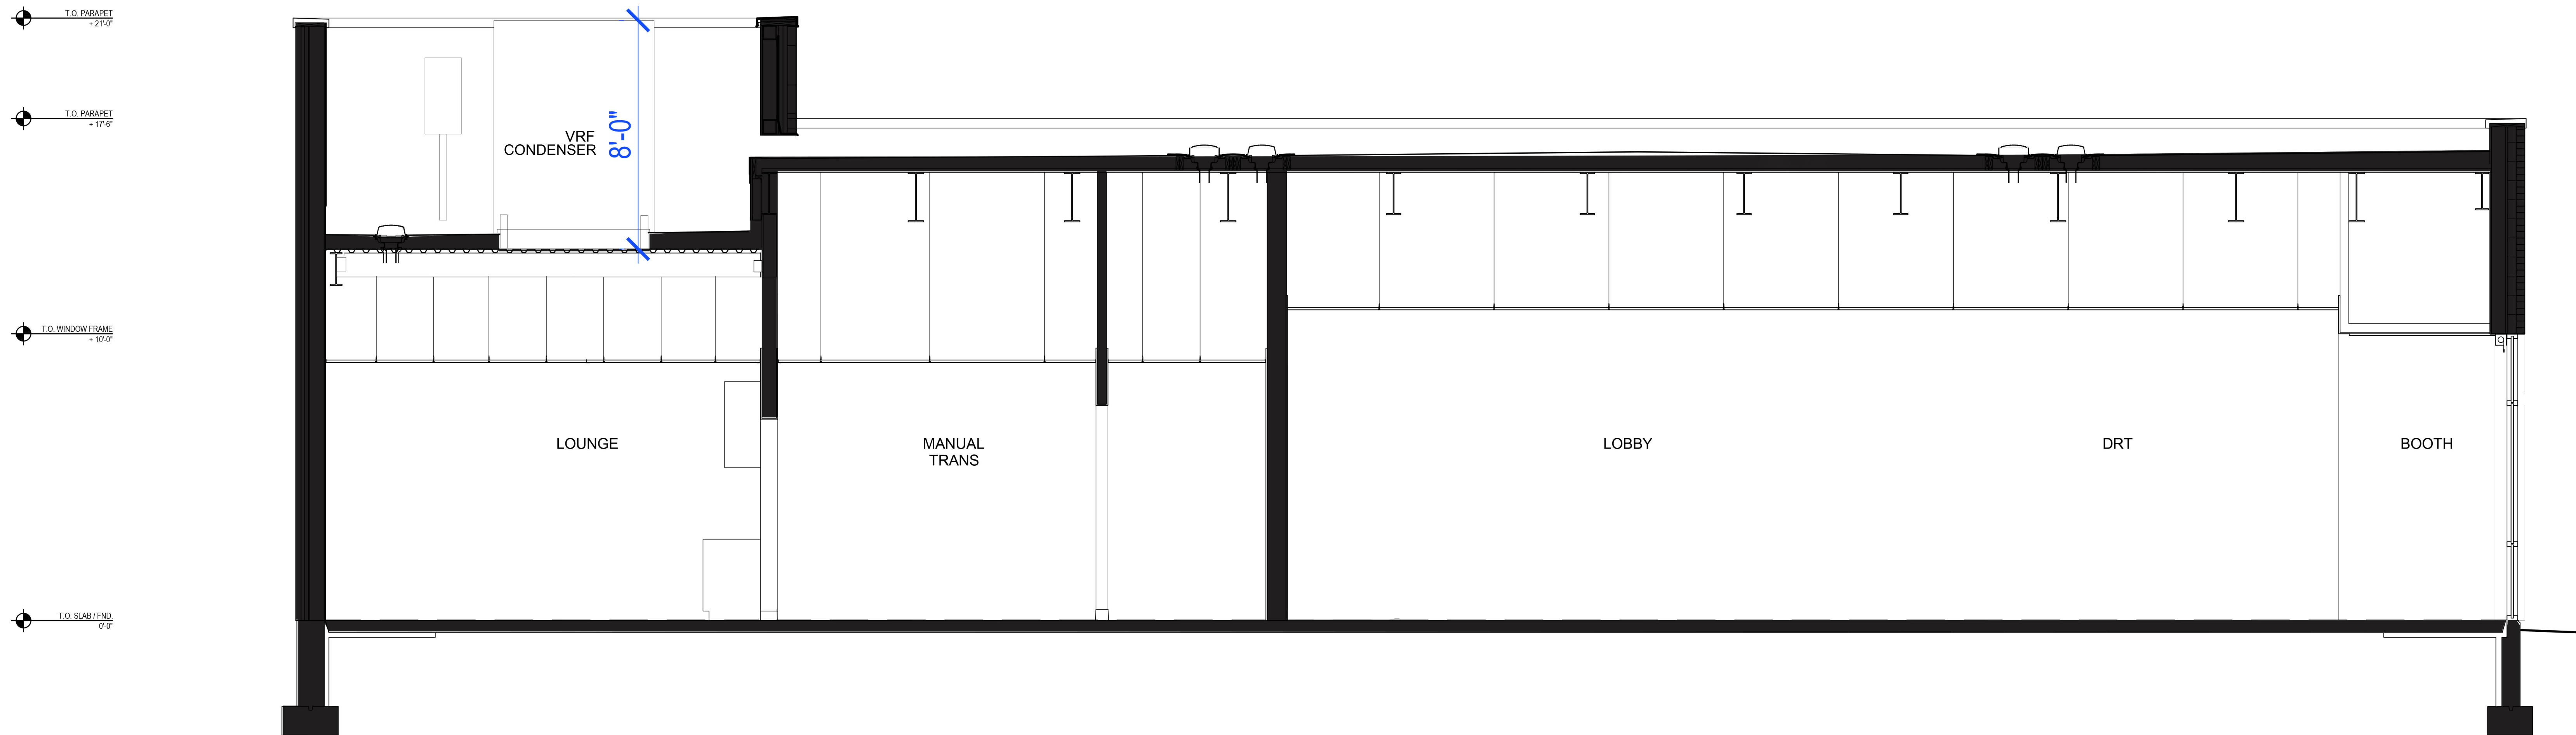

8 BUILDING SECTION - VRF CONDENSER LOCATION
1/4" = 1'-0"