


X:\ML\2022\2021100-05\Design\Civil\01\001_C310 Overall Site Phased Layout Plan_1100-05
3/24/2023 7:23 AM

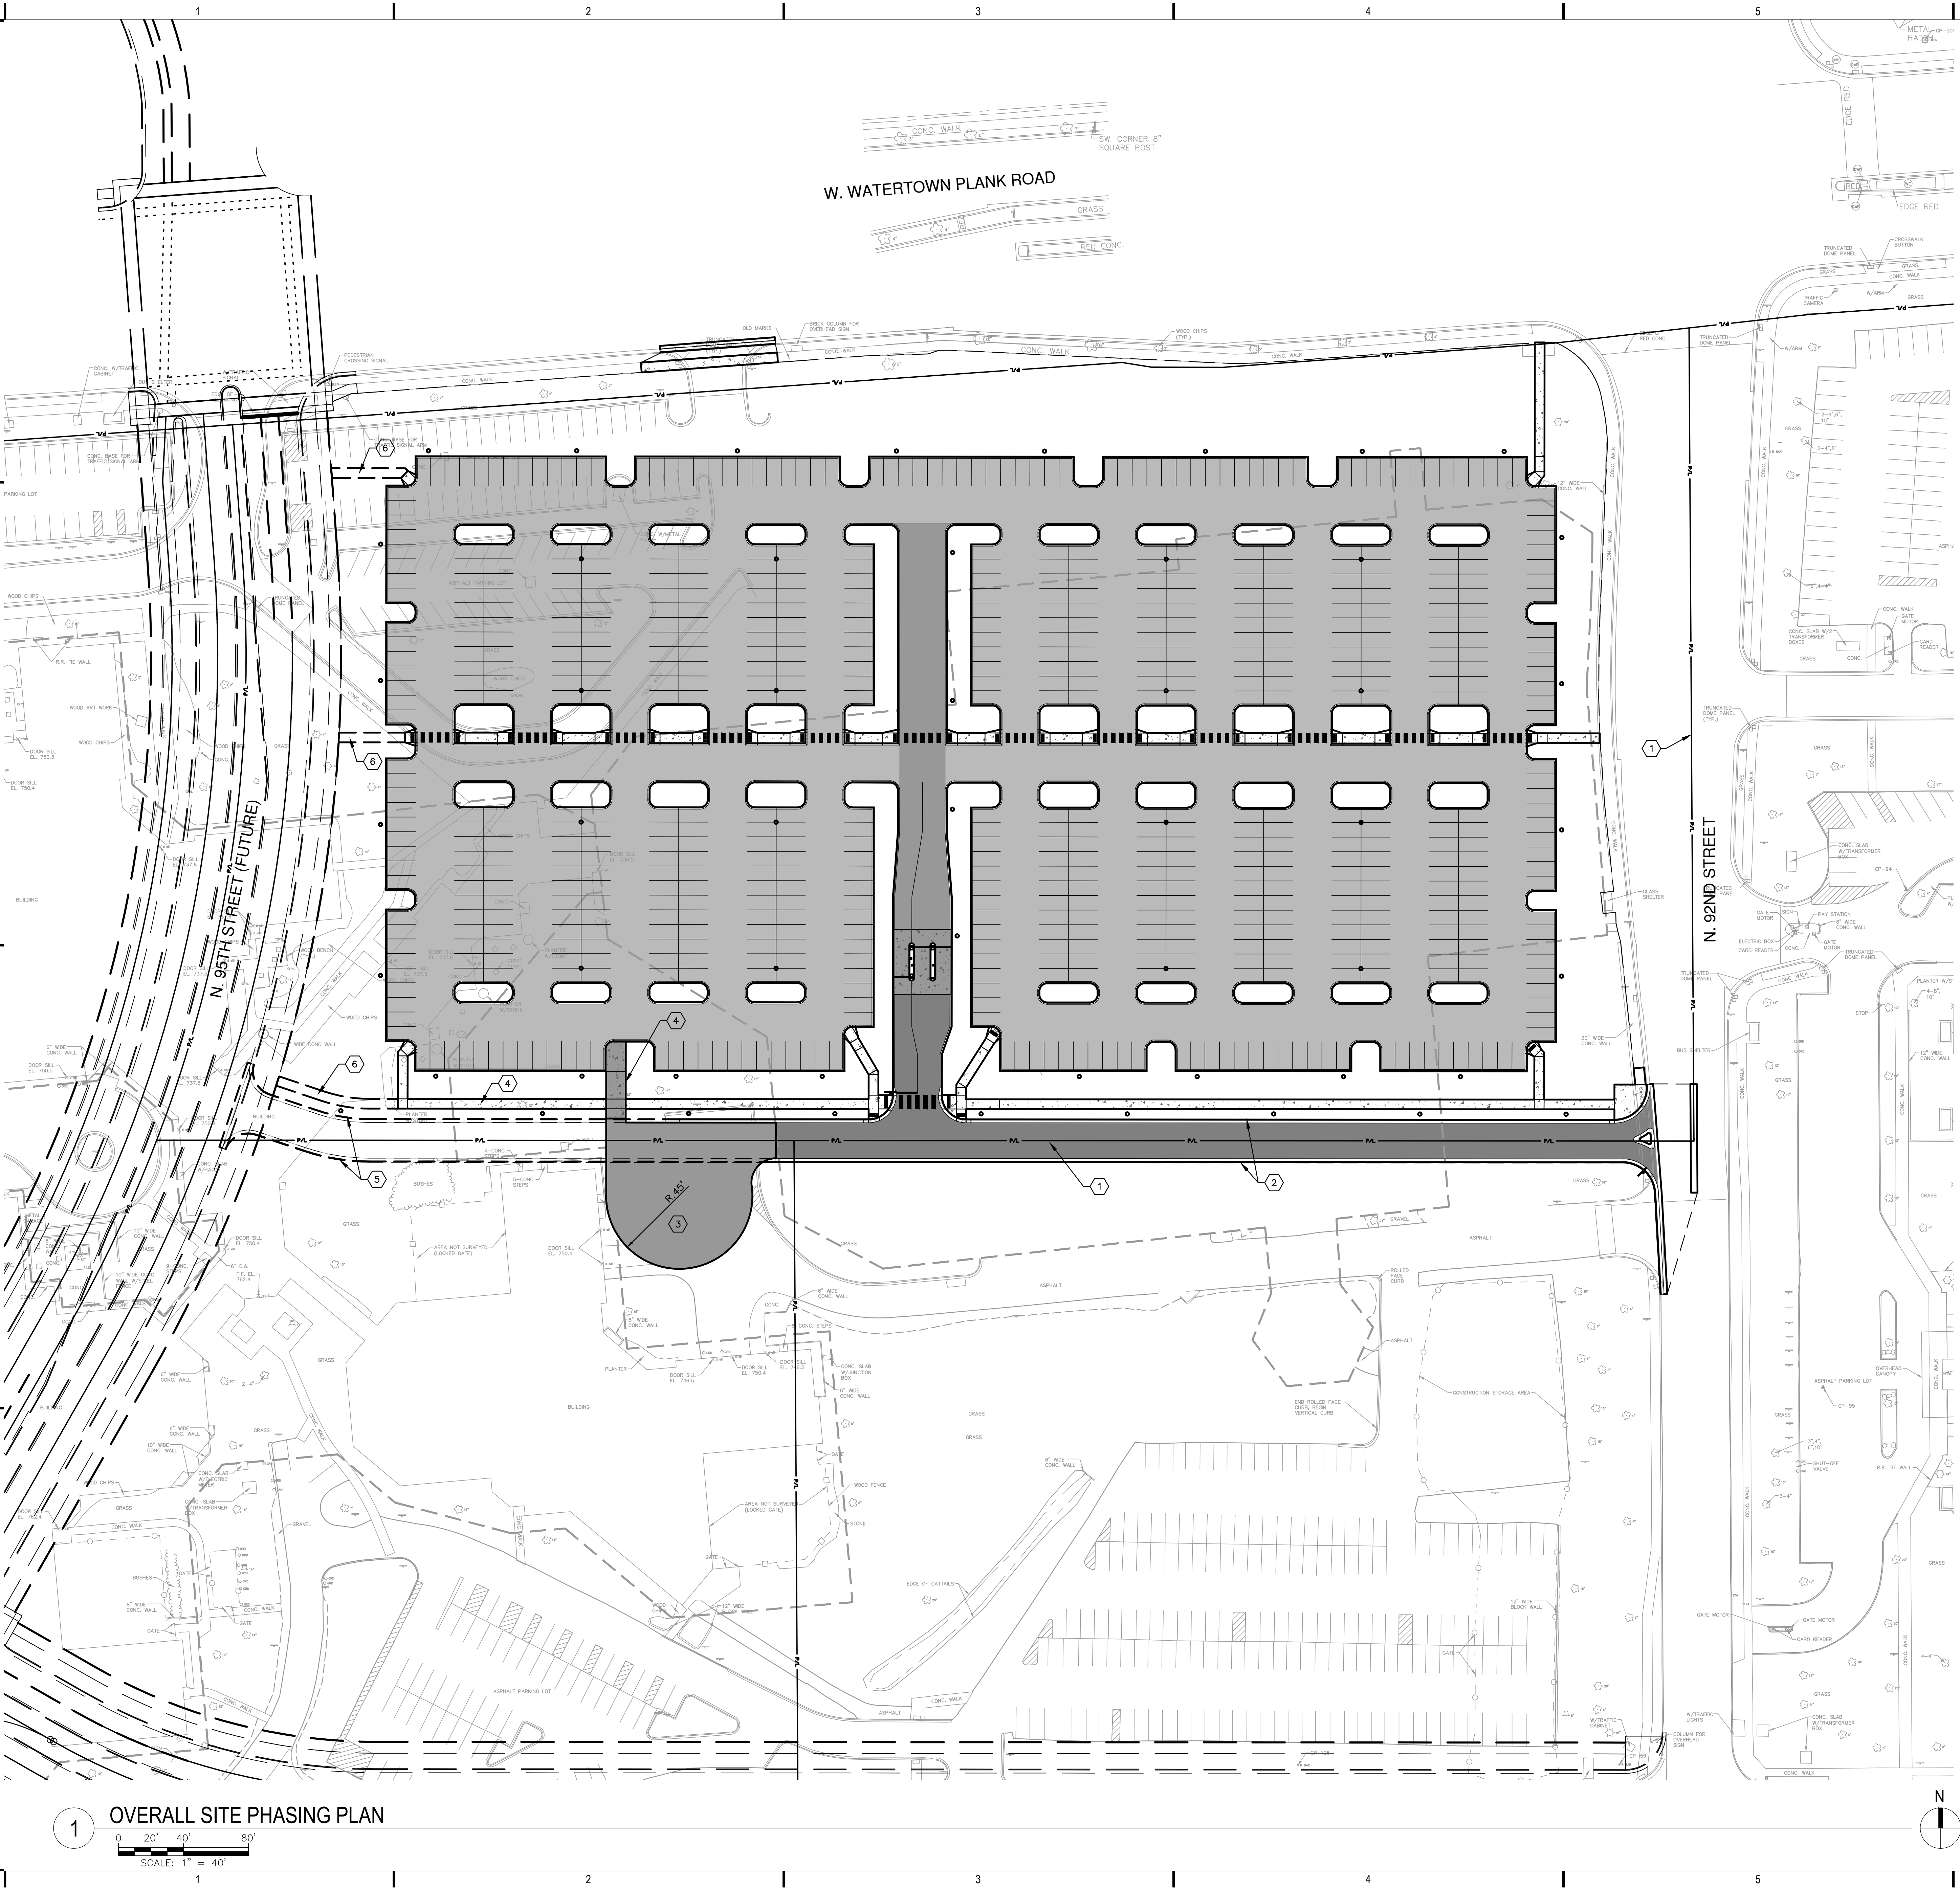

GENERAL NOTES

- A. SEE SHEET C001 FOR GENERAL NOTES.
- B. SEE SHEET C001 FOR LAYOUT NOTES.
- C. SEE SHEET C002 FOR CONSTRUCTION DETAILS.

SHEET NOTES

- A. PHASE 1 IS GENERALLY DEFINED AS THE INITIAL PHASE OF CONSTRUCTION WHICH PROVIDES FOR A COMPLETE PARKING LOT, SIDEWALKS AND ACCESS DRIVE CONNECT TO NORTH 92ND STREET. CONSTRUCTION WILL INCLUDE A TEMPORARY CUL-DE-SAC FOR VEHICLES TO TURN AROUND.
- B. PHASE 2 IS GENERALLY DEFINED AS THE REMOVAL OF THE TEMPORARY CUL-DE-SAC AND COMPLETION OF SIDEWALKS AND THE ACCESS DRIVE CONNECTION TO NORTH 95TH STREET AS SHOWN ON DRAWING C-300.

SHEET KEYNOTES

- 1 PROPERTY LINE
- 2 ACCESS ROAD (PHASE 1)
- 3 TEMPORARY CUL-DE-SAC (PHASE 1)
- 4 CONCRETE SIDEWALK (PHASE 1)
- 5 ACCESS ROAD (PHASE 2)
- 6 CONCRETE SIDEWALK (PHASE 2)



275 WEST WISCONSIN AVENUE, SUITE 300
MILWAUKEE, WI 53203
414 / 259 1500
414 / 259 0037 fax

www.graef-usa.com

MILWAUKEE REGIONAL
MEDICAL CENTER

WEST CAMPUS DEVELOPMENT
INFRASTRUCTURE IMPROVEMENTS

PROJECT TITLE:
9201 WATERTOWN PLANK ROAD
PARKING LOT

ISSUE:

PROJECT INFORMATION:
PROJECT NUMBER: 2022-1100.05
DATE: 03/24/2022
DRAWN BY: SRK
CHECKED BY: DAS
APPROVED BY: JAL
SCALE: AS SHOWN

SHEET TITLE:
OVERALL SITE PHASING PLAN

SHEET NUMBER:

C-310