


PLOT DATE: 10/16/2024 4:43 PM  
 FILE PATH: \\CTGL\W\ELPER\GLM\ASFT\PROJECTS\21692R2301\SITE DEVELOPMENT\1. SITE PRODUCTION\B. SHEETS\CS102\_LAYOUT.PLAN

**1 LAYOUT PLAN**

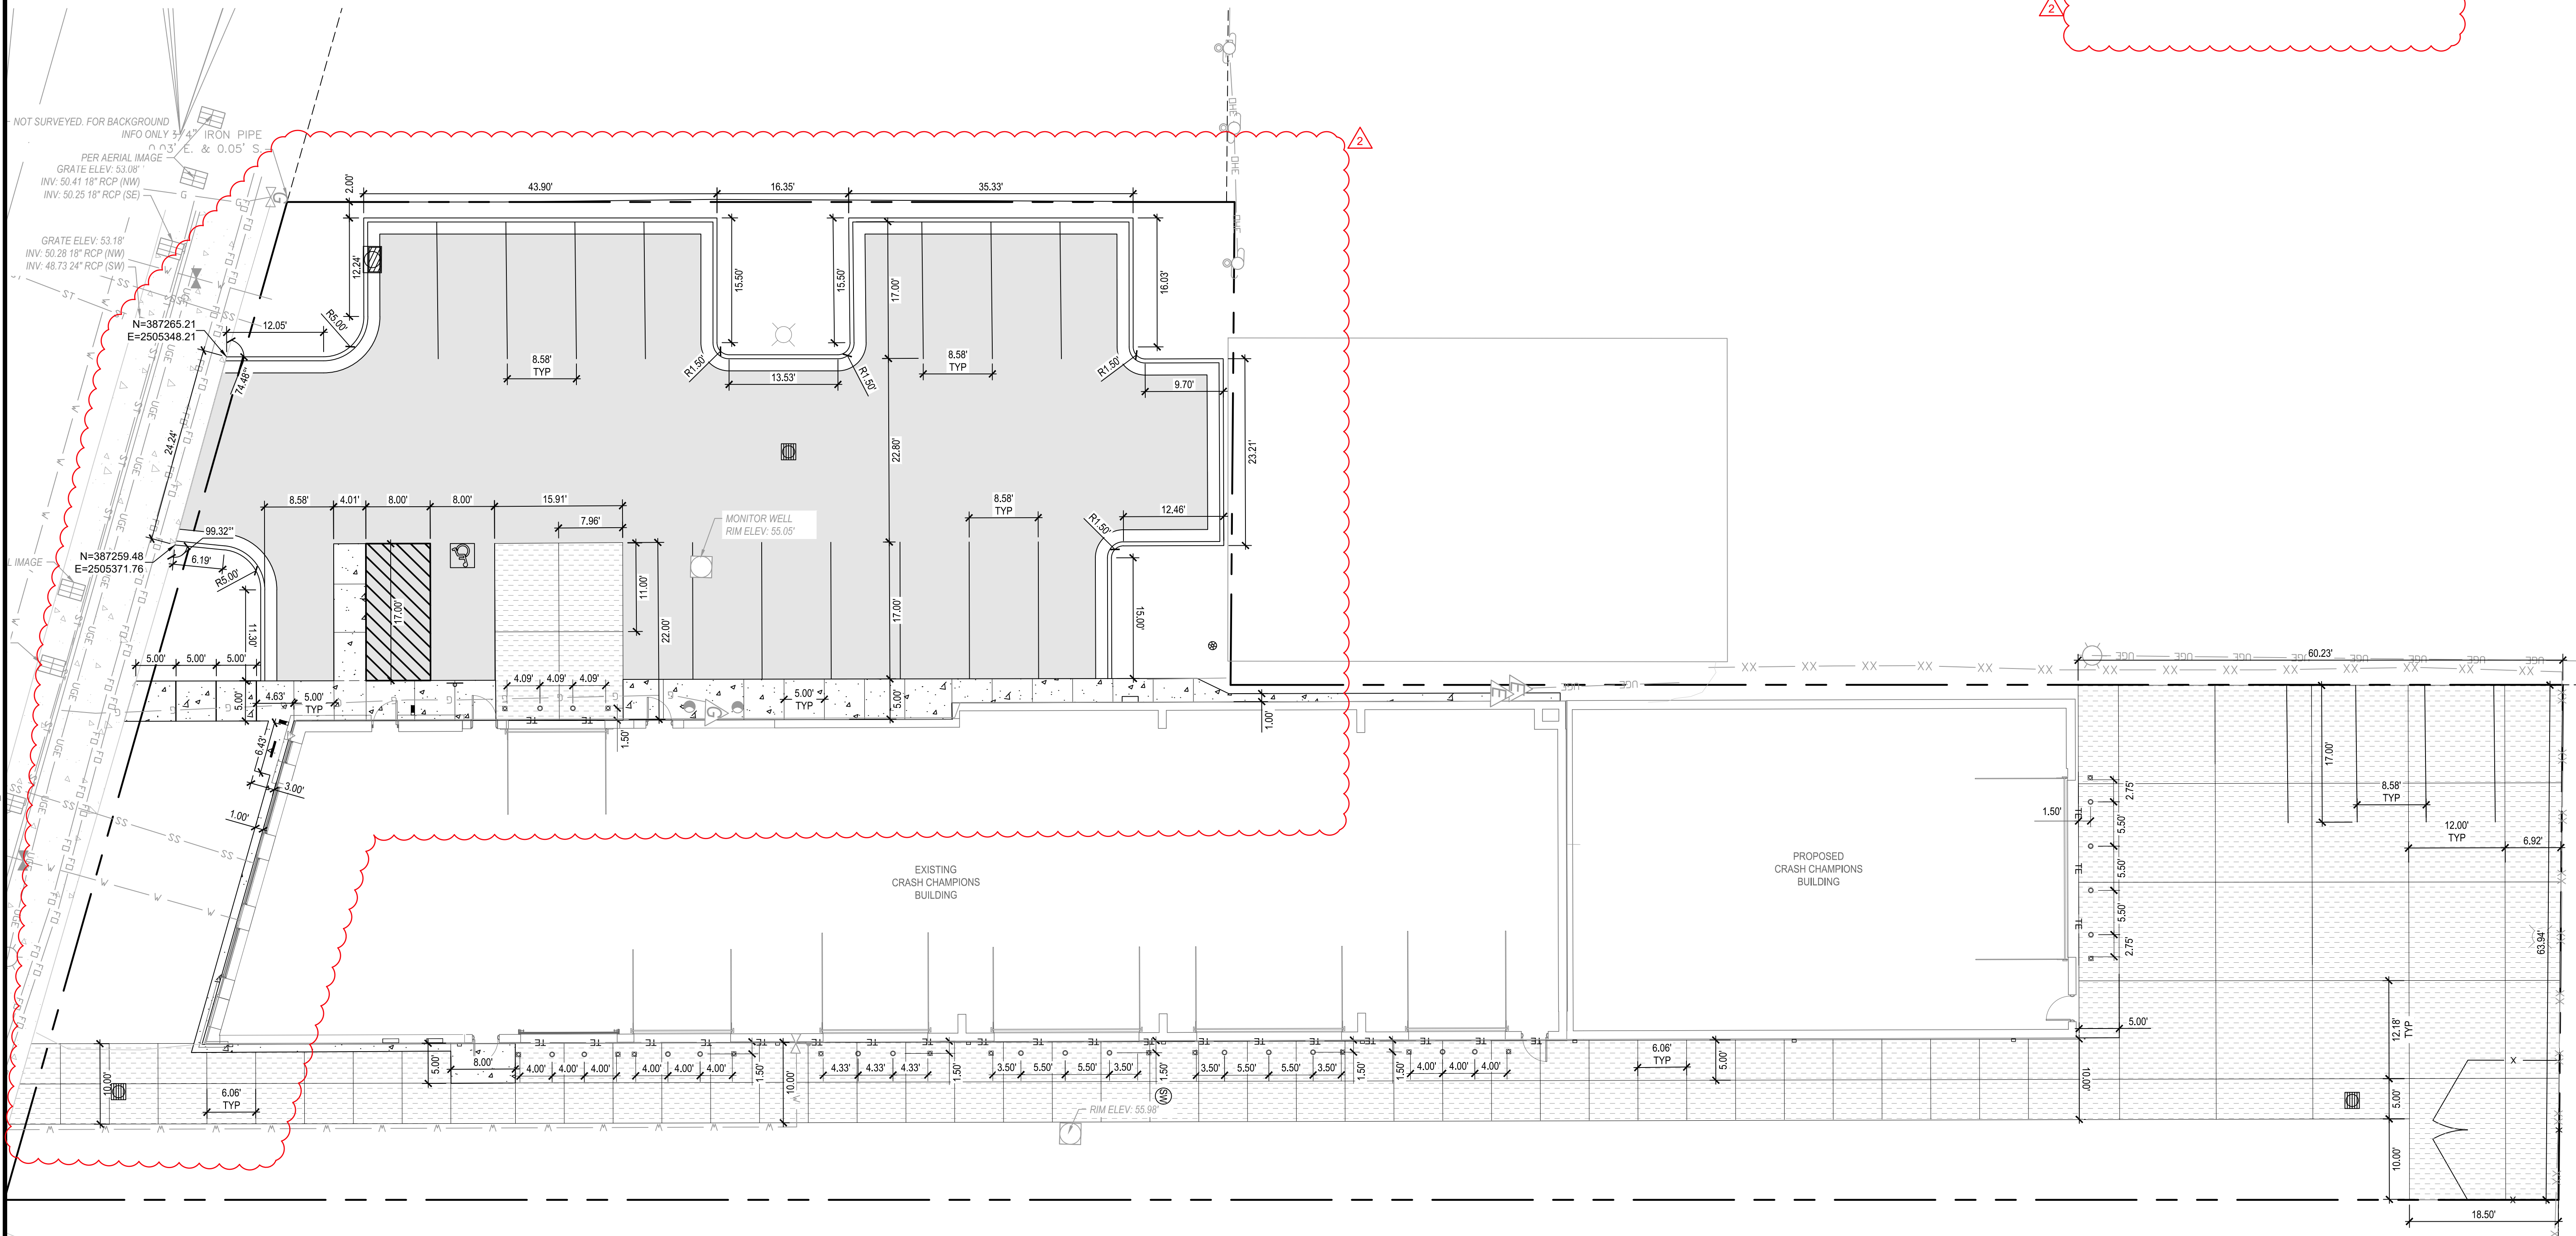


**LAYOUT NOTES**


1. REFERENCE C-010 FOR GENERAL NOTES APPLICABLE TO THIS DRAWING.
2. ALL CURB COORDINATE POINTS INDICATE BACK OF CURB, UNLESS NOTED OTHERWISE.

**LEGEND**

	CONTRACTION JOINT REF. 7 / CS501
	THICKENED EDGE EXPANSION JOINT REF. 7 / CS501
	6" CONCRETE DRIVE PAVING REF. 1 / CS501
	4" ASPHALT PAVING REF. 2 / CS501
	4" CONCRETE SIDEWALK PAVING OR MOW STRIP REF. 3&4 / CS501

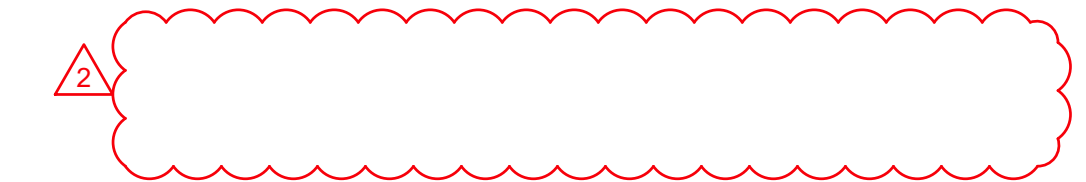

**GLMV Architecture**  
 All work herein is the exclusive property of GLMV Architecture, Inc. and is not to be copied or used in any way without the express written consent of GLMV Architecture, Inc. All drawings, specifications, ideas, designs, and arrangements appearing herein constitute the original and unpublished work of:  
 © 2023 GLMV Architecture, Inc.

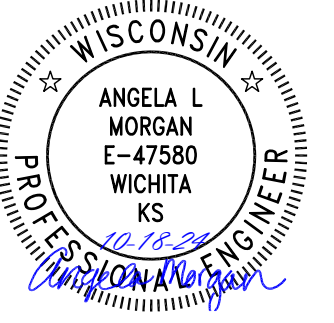

**CRASH CHAMPIONS  
 WAUWATOSA, WI**  
 6242 W STATE ST, WAUWATOSA, WI 53213

2	ASI #2	10/18/2024
DESCRIPTION	DATE	
PROJECT NO:	21692R23012	
STATUS:	PERMITTING	
DATE:	06/06/2024	
DRAWN BY:	JAC	
CHECKED BY:	DMH	

LAYOUT PLAN

**CS102**

