








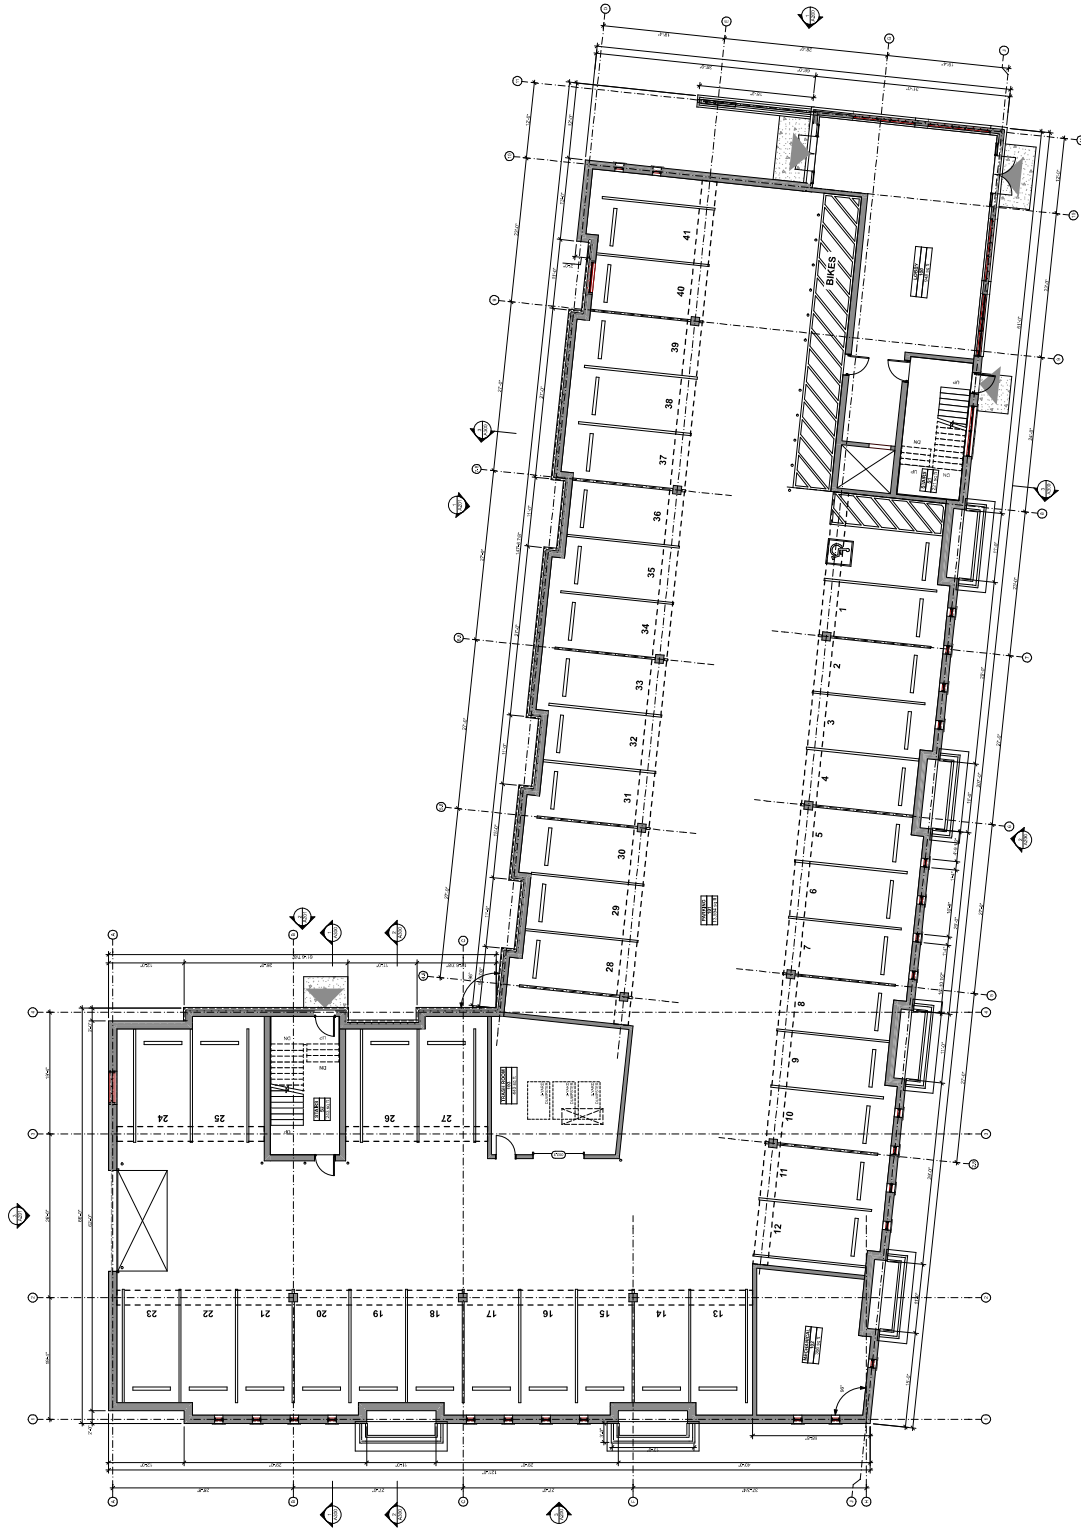

GROUND FLOOR
SCALE: 1/8" = 1'-0"

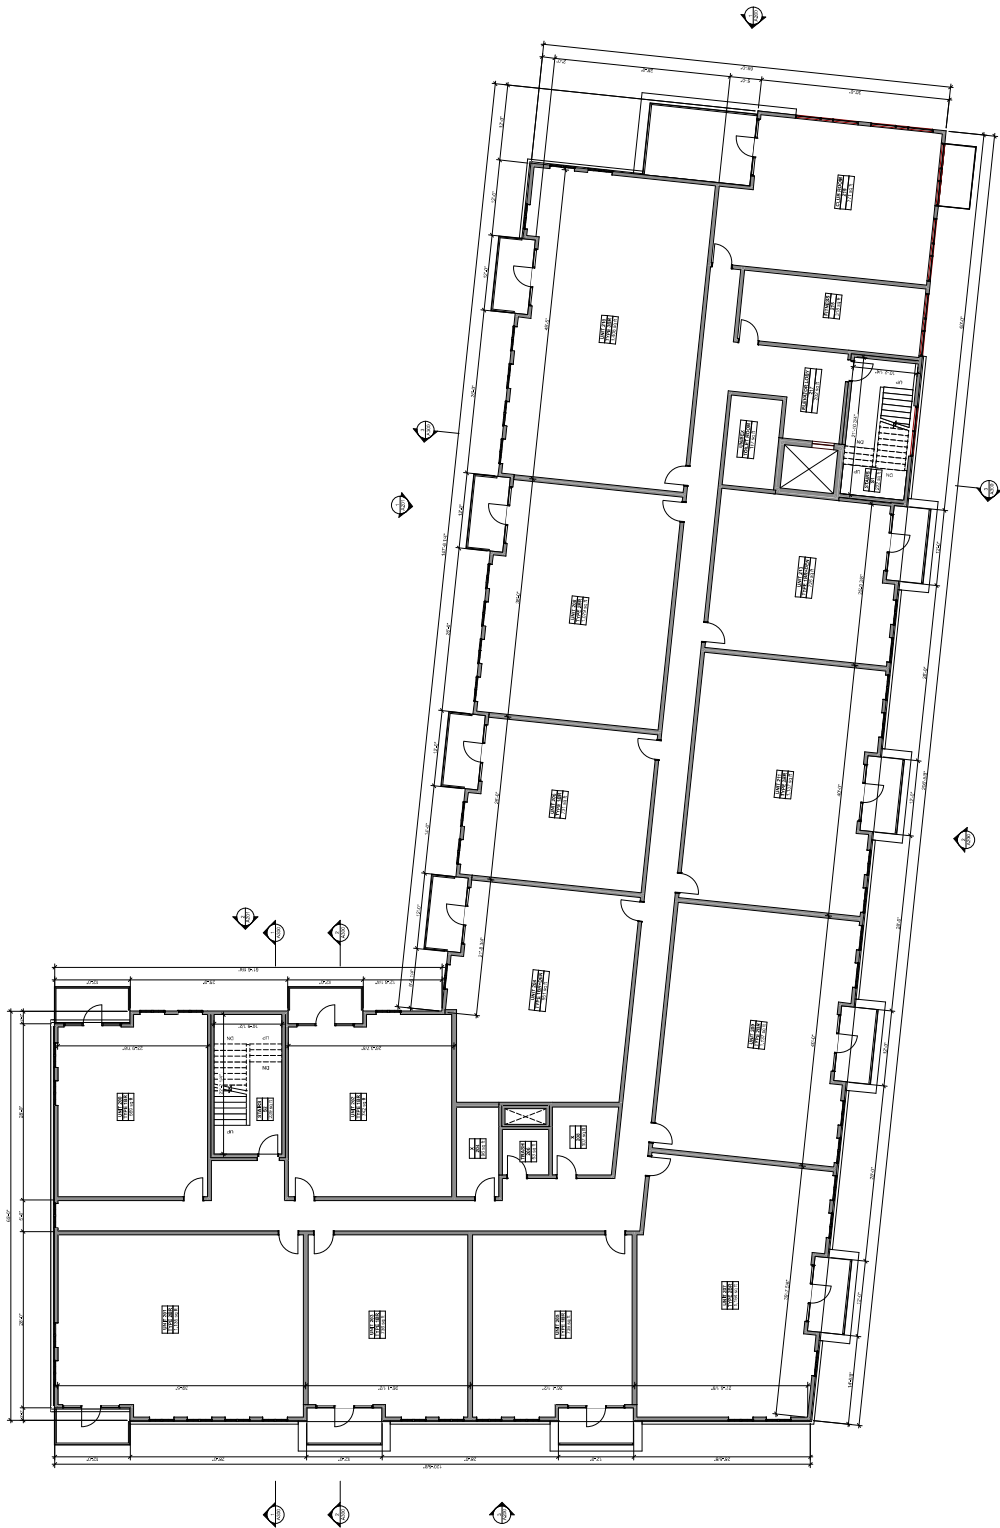

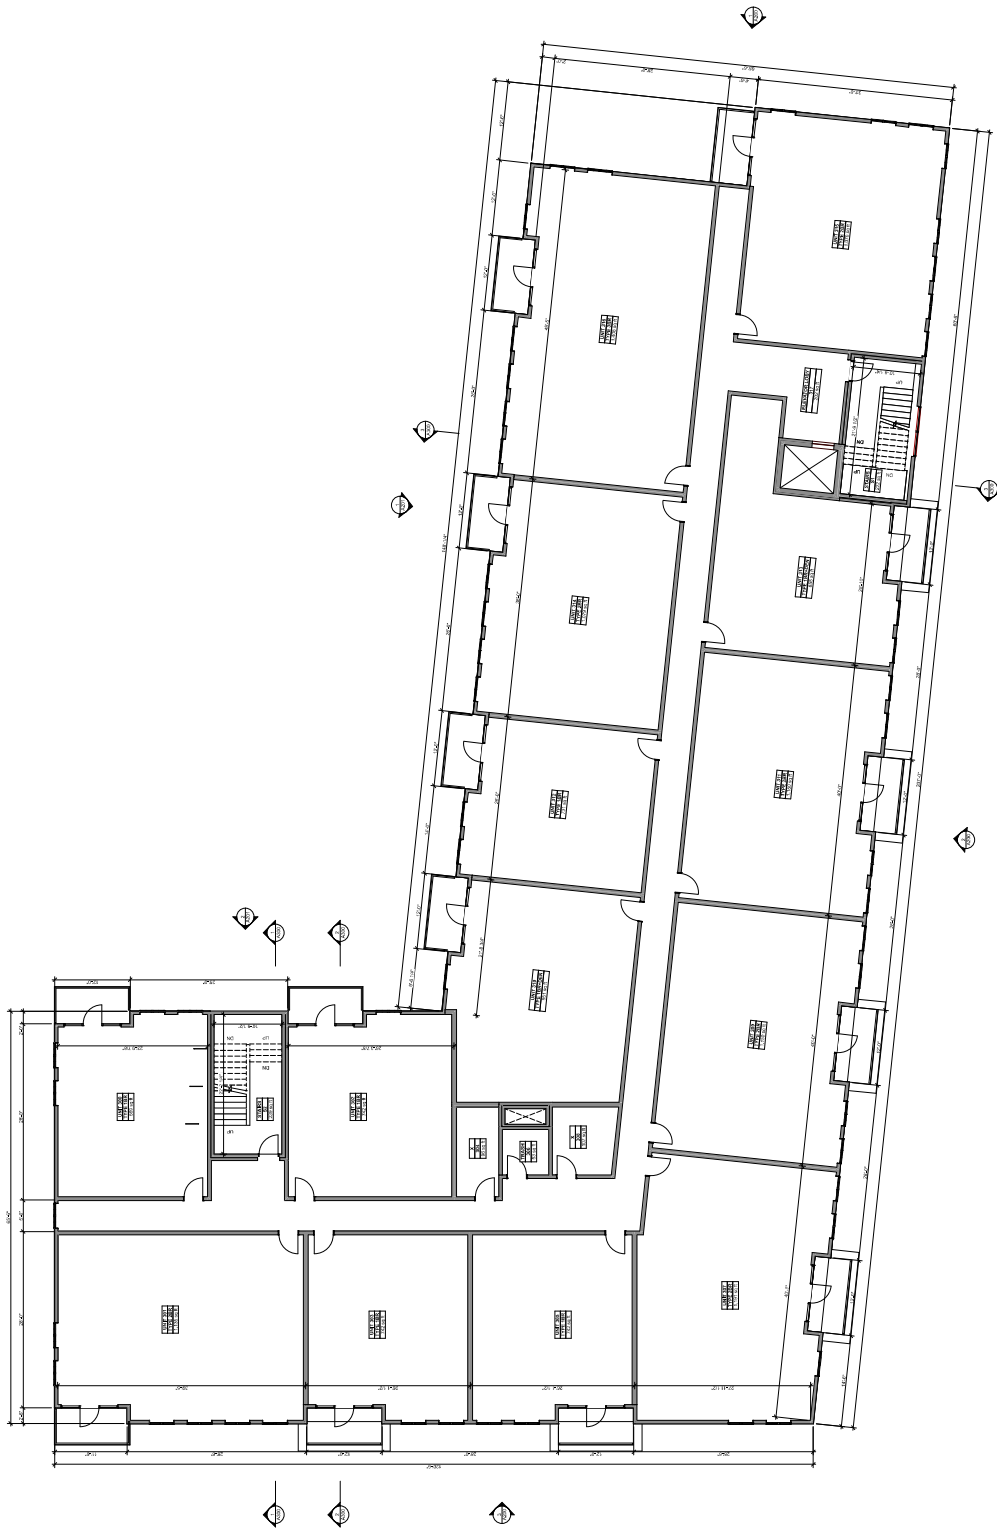

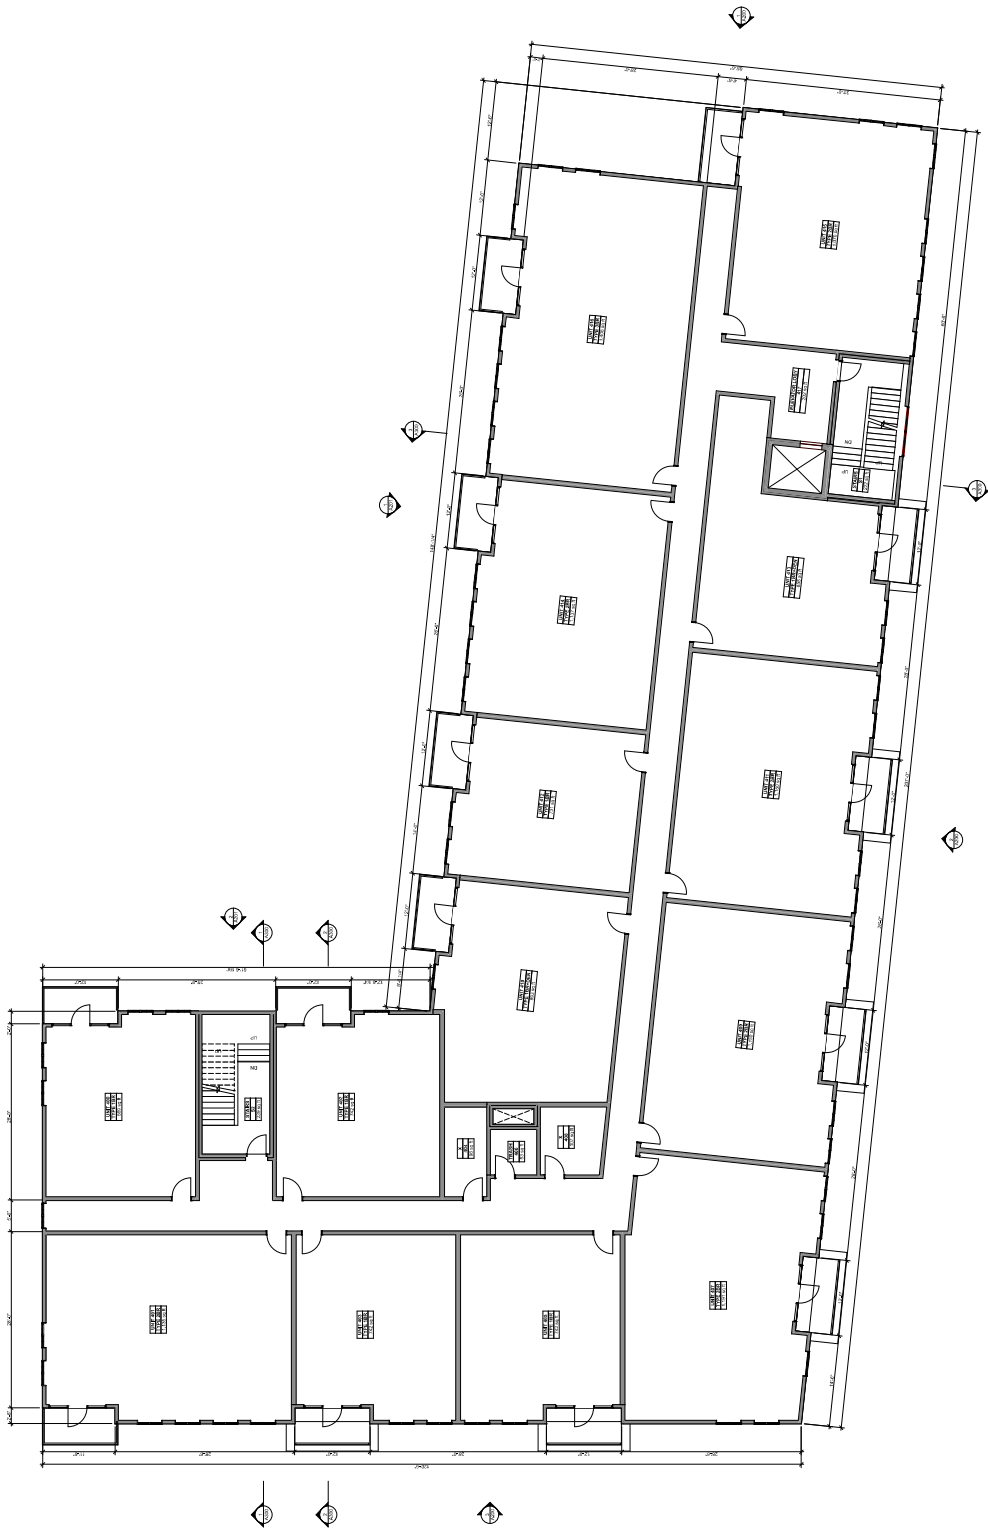

FOURTH FLOOR
SCALE: 1/8" = 1'-0"