



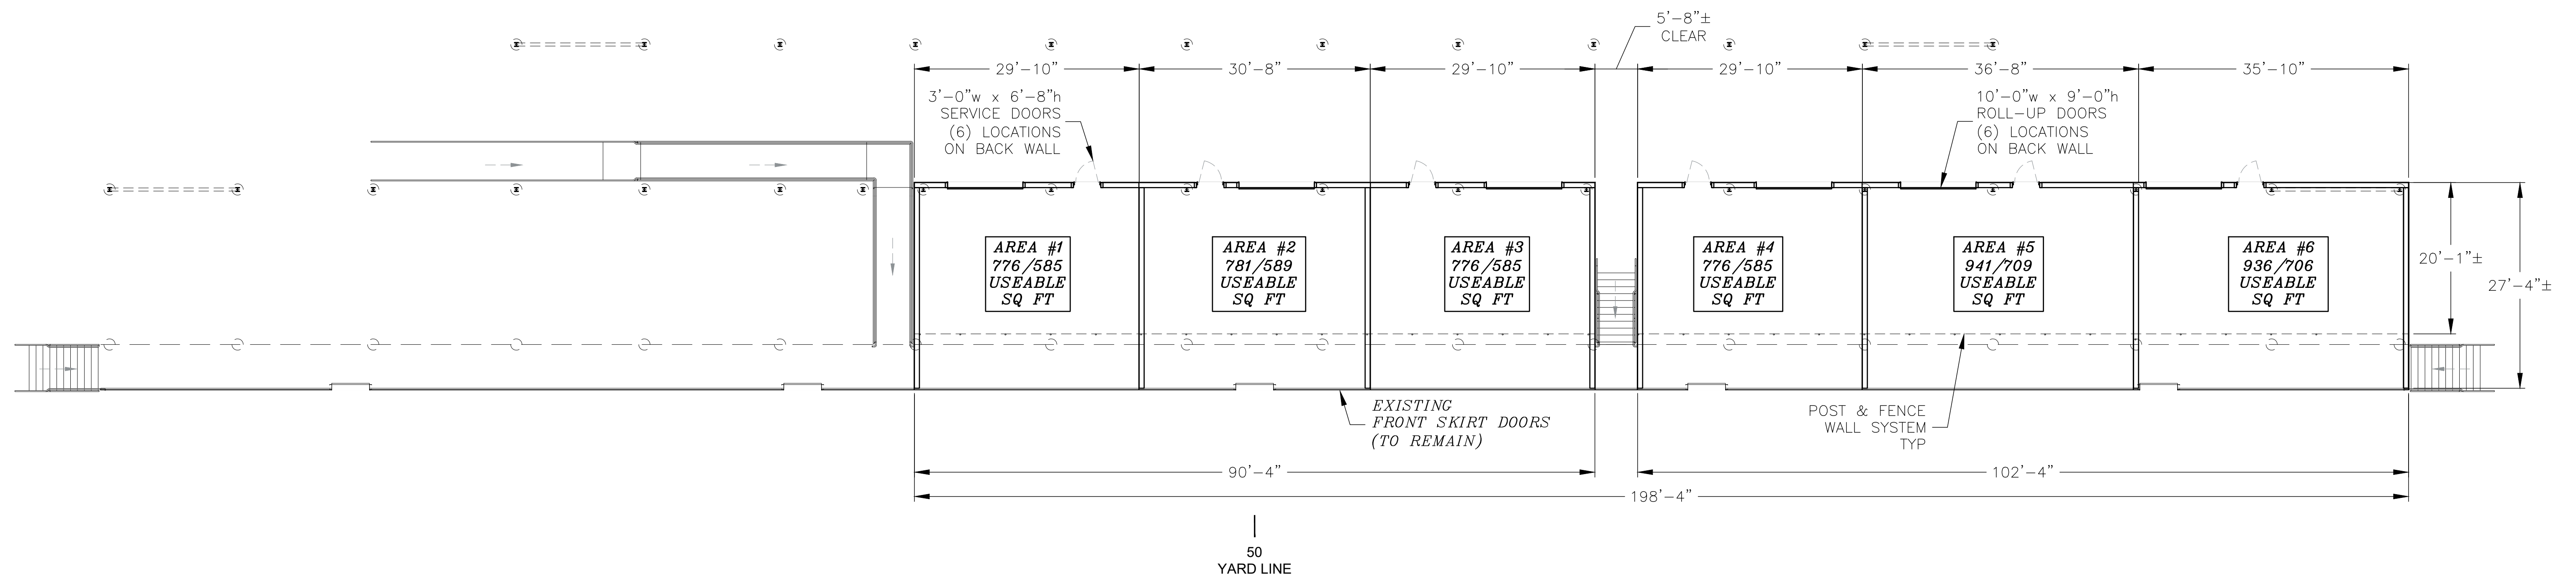


WAUWATOSA (WI) HART PARK

HOME SIDE ENCLOSURE SYSTEM

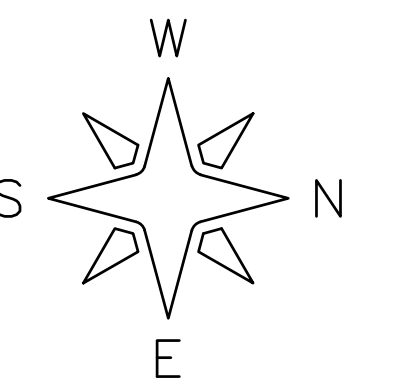

FOR PRESENTATION
PURPOSES ONLY

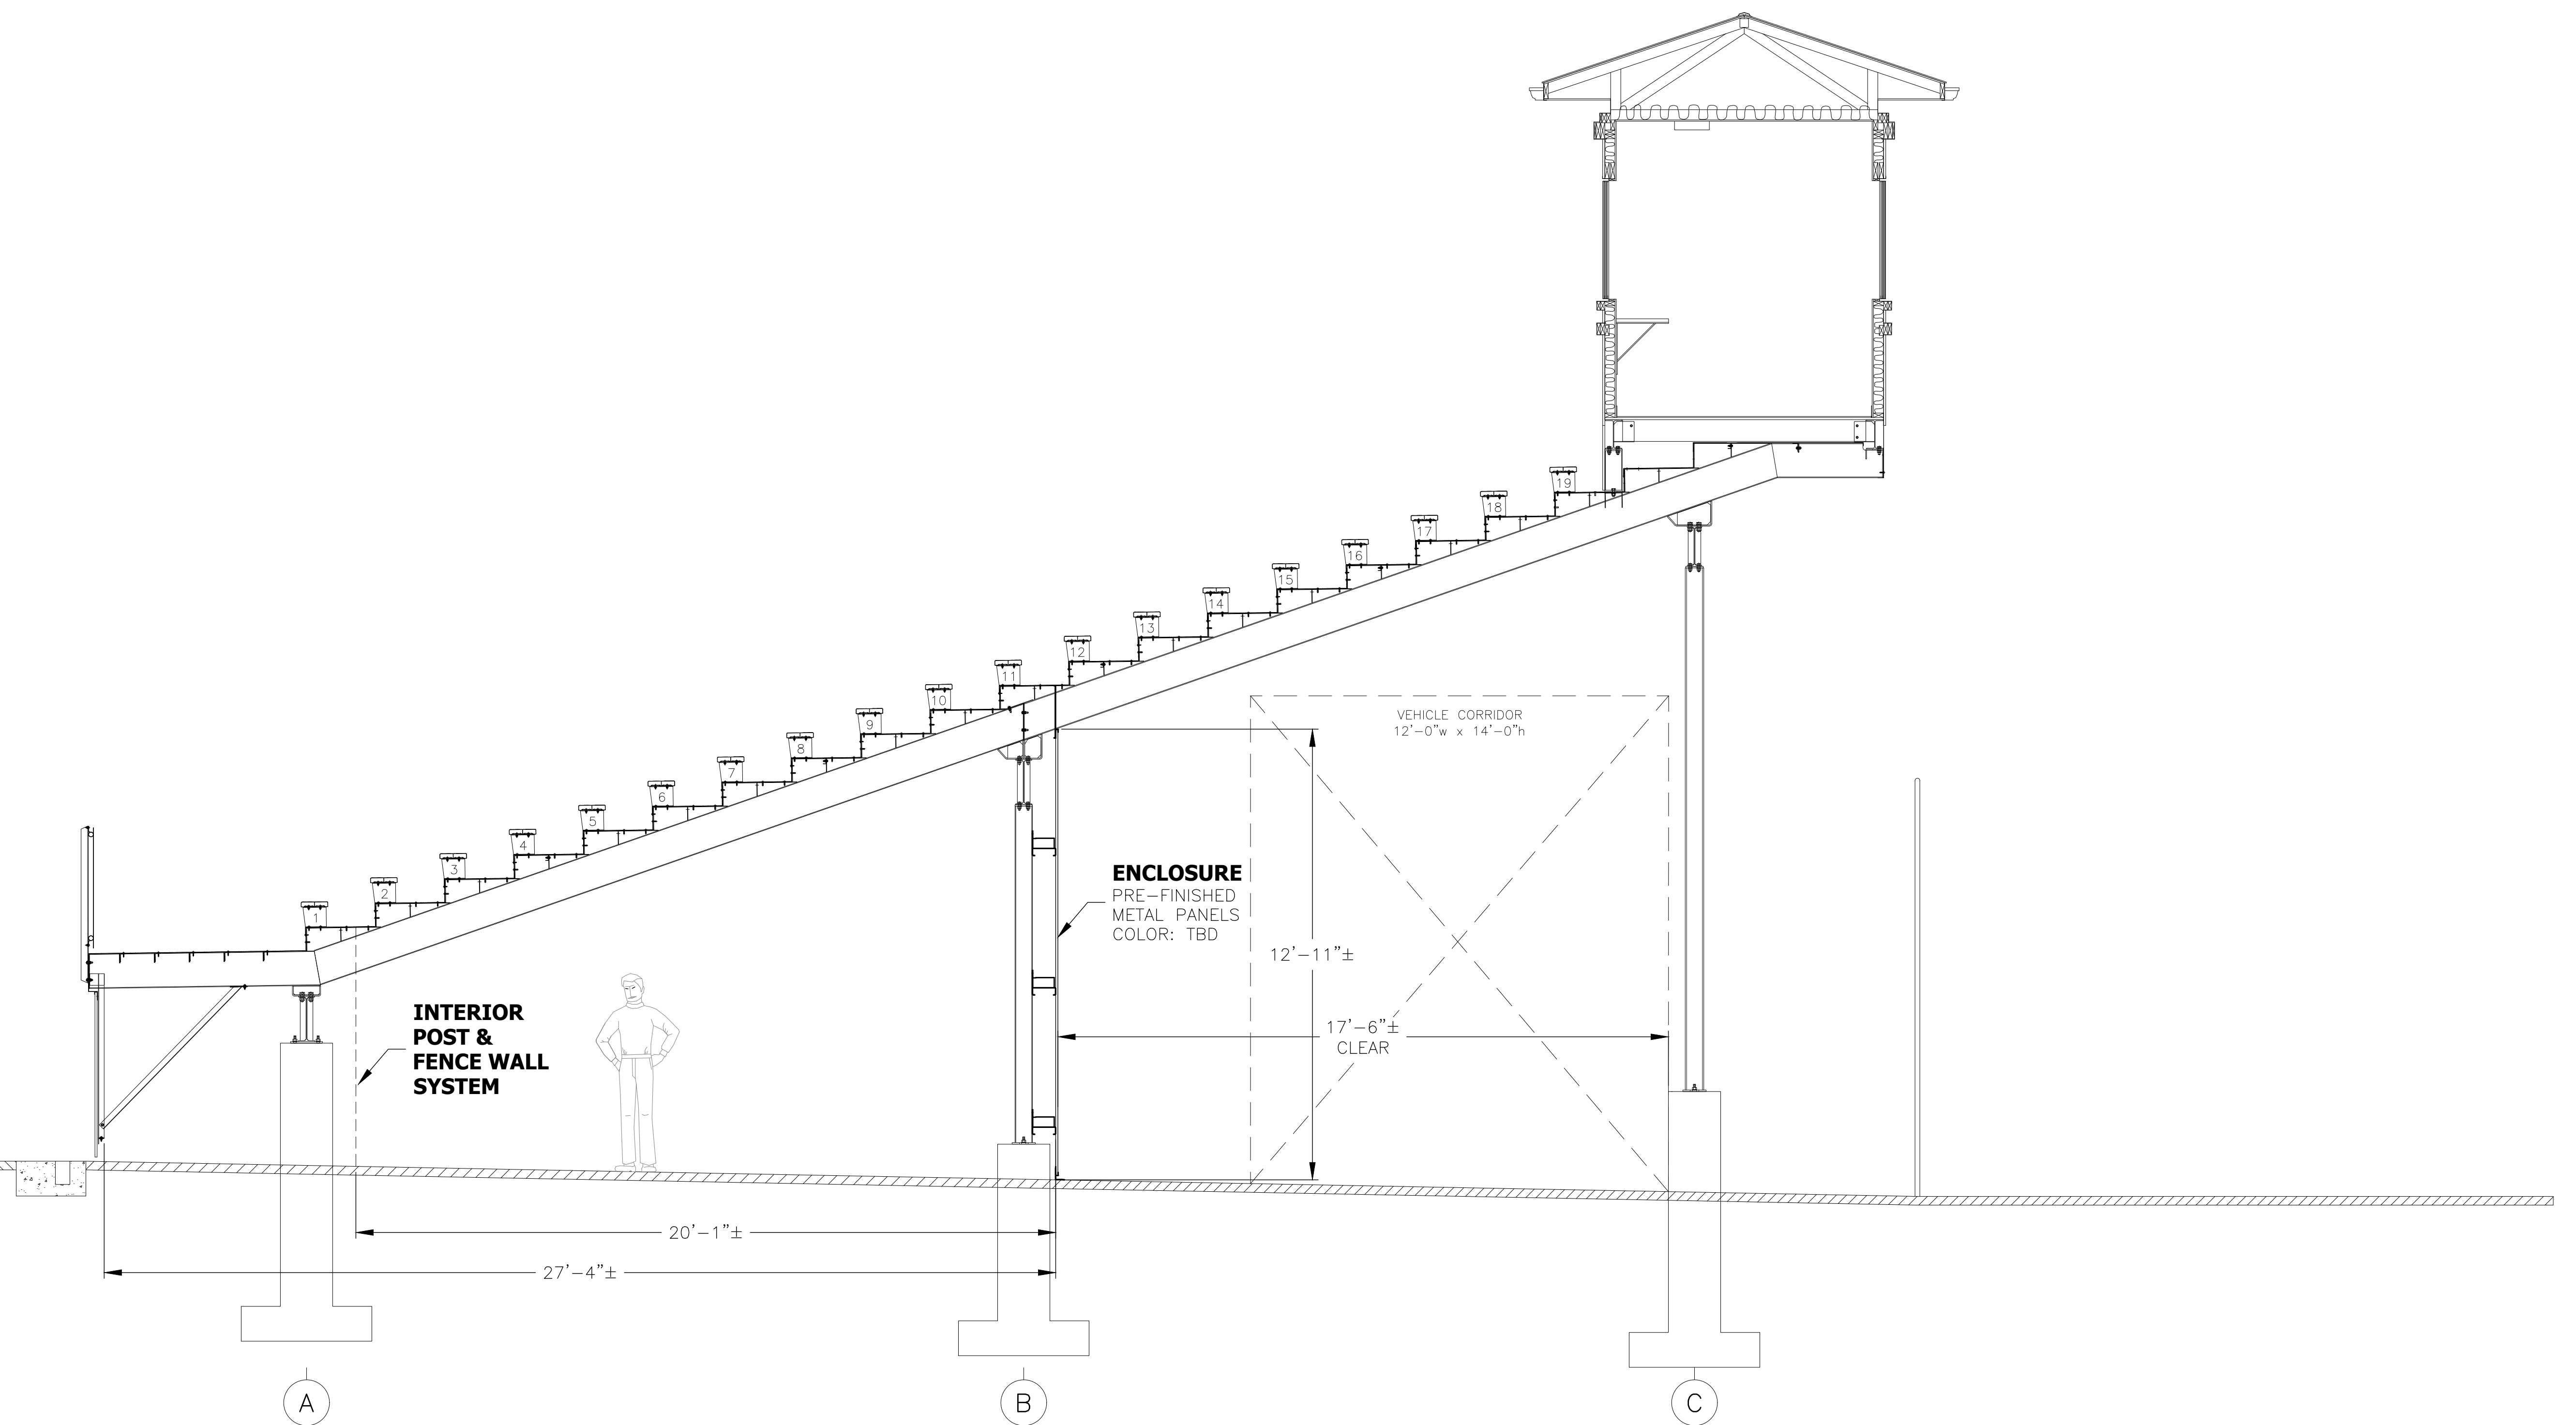

WAUWATOSA (WI) HART PARK **HOME SIDE ENCLOSURE SECTION**

FOR PRESENTATION
PURPOSES ONLY