
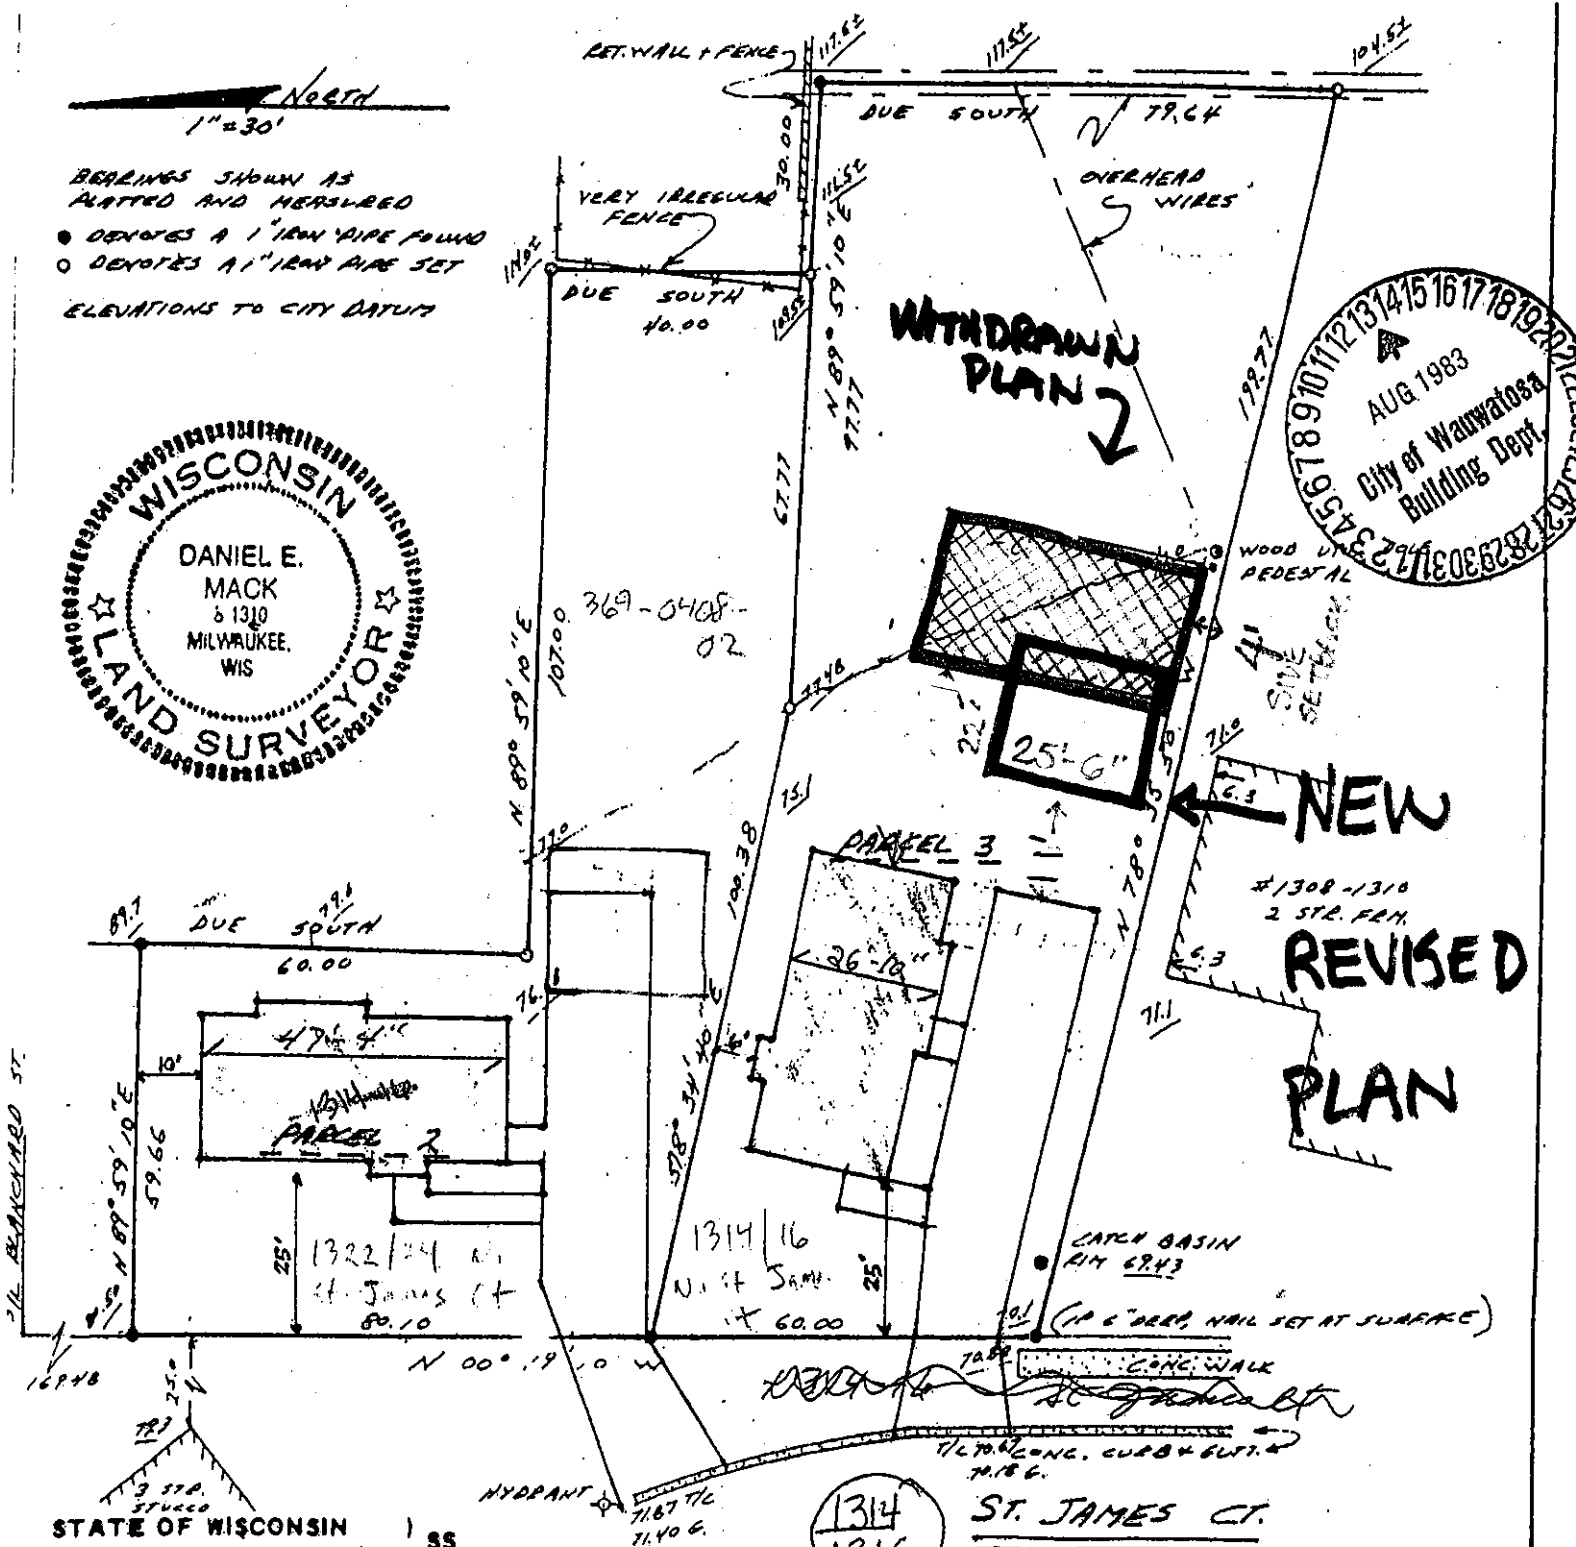
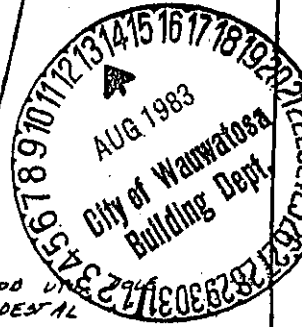


North
1"=30'

BEARINGS SHOWN AS
PLATTED AND MEASURED

- DENOTES A 1" IRON PIPE FOUND
 - DENOTES A 1" IRON PIPE SET
- ELEVATIONS TO CITY DATUM

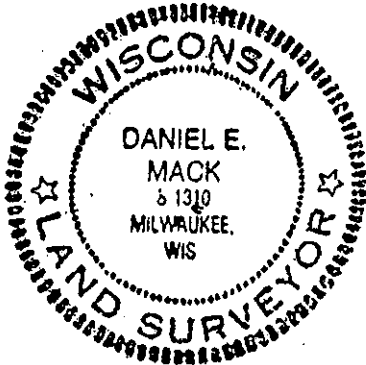

STATE OF WISCONSIN)
COUNTY OF MILWAUKEE) SS

I HEREBY CERTIFY THAT I HAVE SURVEYED THE ABOVE DESCRIBED PROPERTY AND THAT THE ABOVE MAP IS A TRUE REPRESENTATION THEREOF AND SHOWS THE SIZE AND LOCATION OF THE PROPERTY, ITS EXTERIOR BOUNDARIES, THE LOCATION OF ALL VISIBLE STRUCTURES AND DIMENSIONS OF ALL PRINCIPAL BUILDINGS THEREON, BOUNDARY FENCES, APPARENT EASEMENTS, ROADWAYS AND VISIBLE ENCROACHMENTS, IF ANY.

THIS SURVEY IS MADE FOR THE USE OF THE PRESENT OWNERS OF THE PROPERTY, AND ALSO THOSE WHO PURCHASE, MORTGAGE, OR GUARANTEE THE TITLE THERETO WITHIN ONE (1) YEAR FROM DATE HEREOF.

DATED AT Milwaukee, THIS 29th DAY
OF June, 1983

1314
1316

ST. JAMES CT.

Daniel E. Mack

DANIEL E. MACK
REGISTERED LAND SURVEYOR 1310

No easement
D. 0-11-02

1214-16 St. James Court