

FRANCHISEE APPROVAL OF SCHEMATIC PLAN

SIGN _____ DATE _____

FRANCHISEE TO SELECT REFRIGERATION PACKAGE BY CHECKING A BOX BELOW

DEFAULT; HOSHIZAKI (25% SAVING)
 ALTERNATE; BEVERGARE-AIRE

FRANCHISEE REQUESTS ICE MACHINE ON TOP OF FREESTYLE COKE BY CHECKING A BOX BELOW


DEFAULT; NO
 ALTERNATE; YES

FRANCHISEE TO SELECT GLASS DOOR MERCHANDISER BY CHECKING A BOX BELOW

DEFAULT; 1-DOOR
 ALTERNATE; 2-DOOR



LEGACY ACIB22

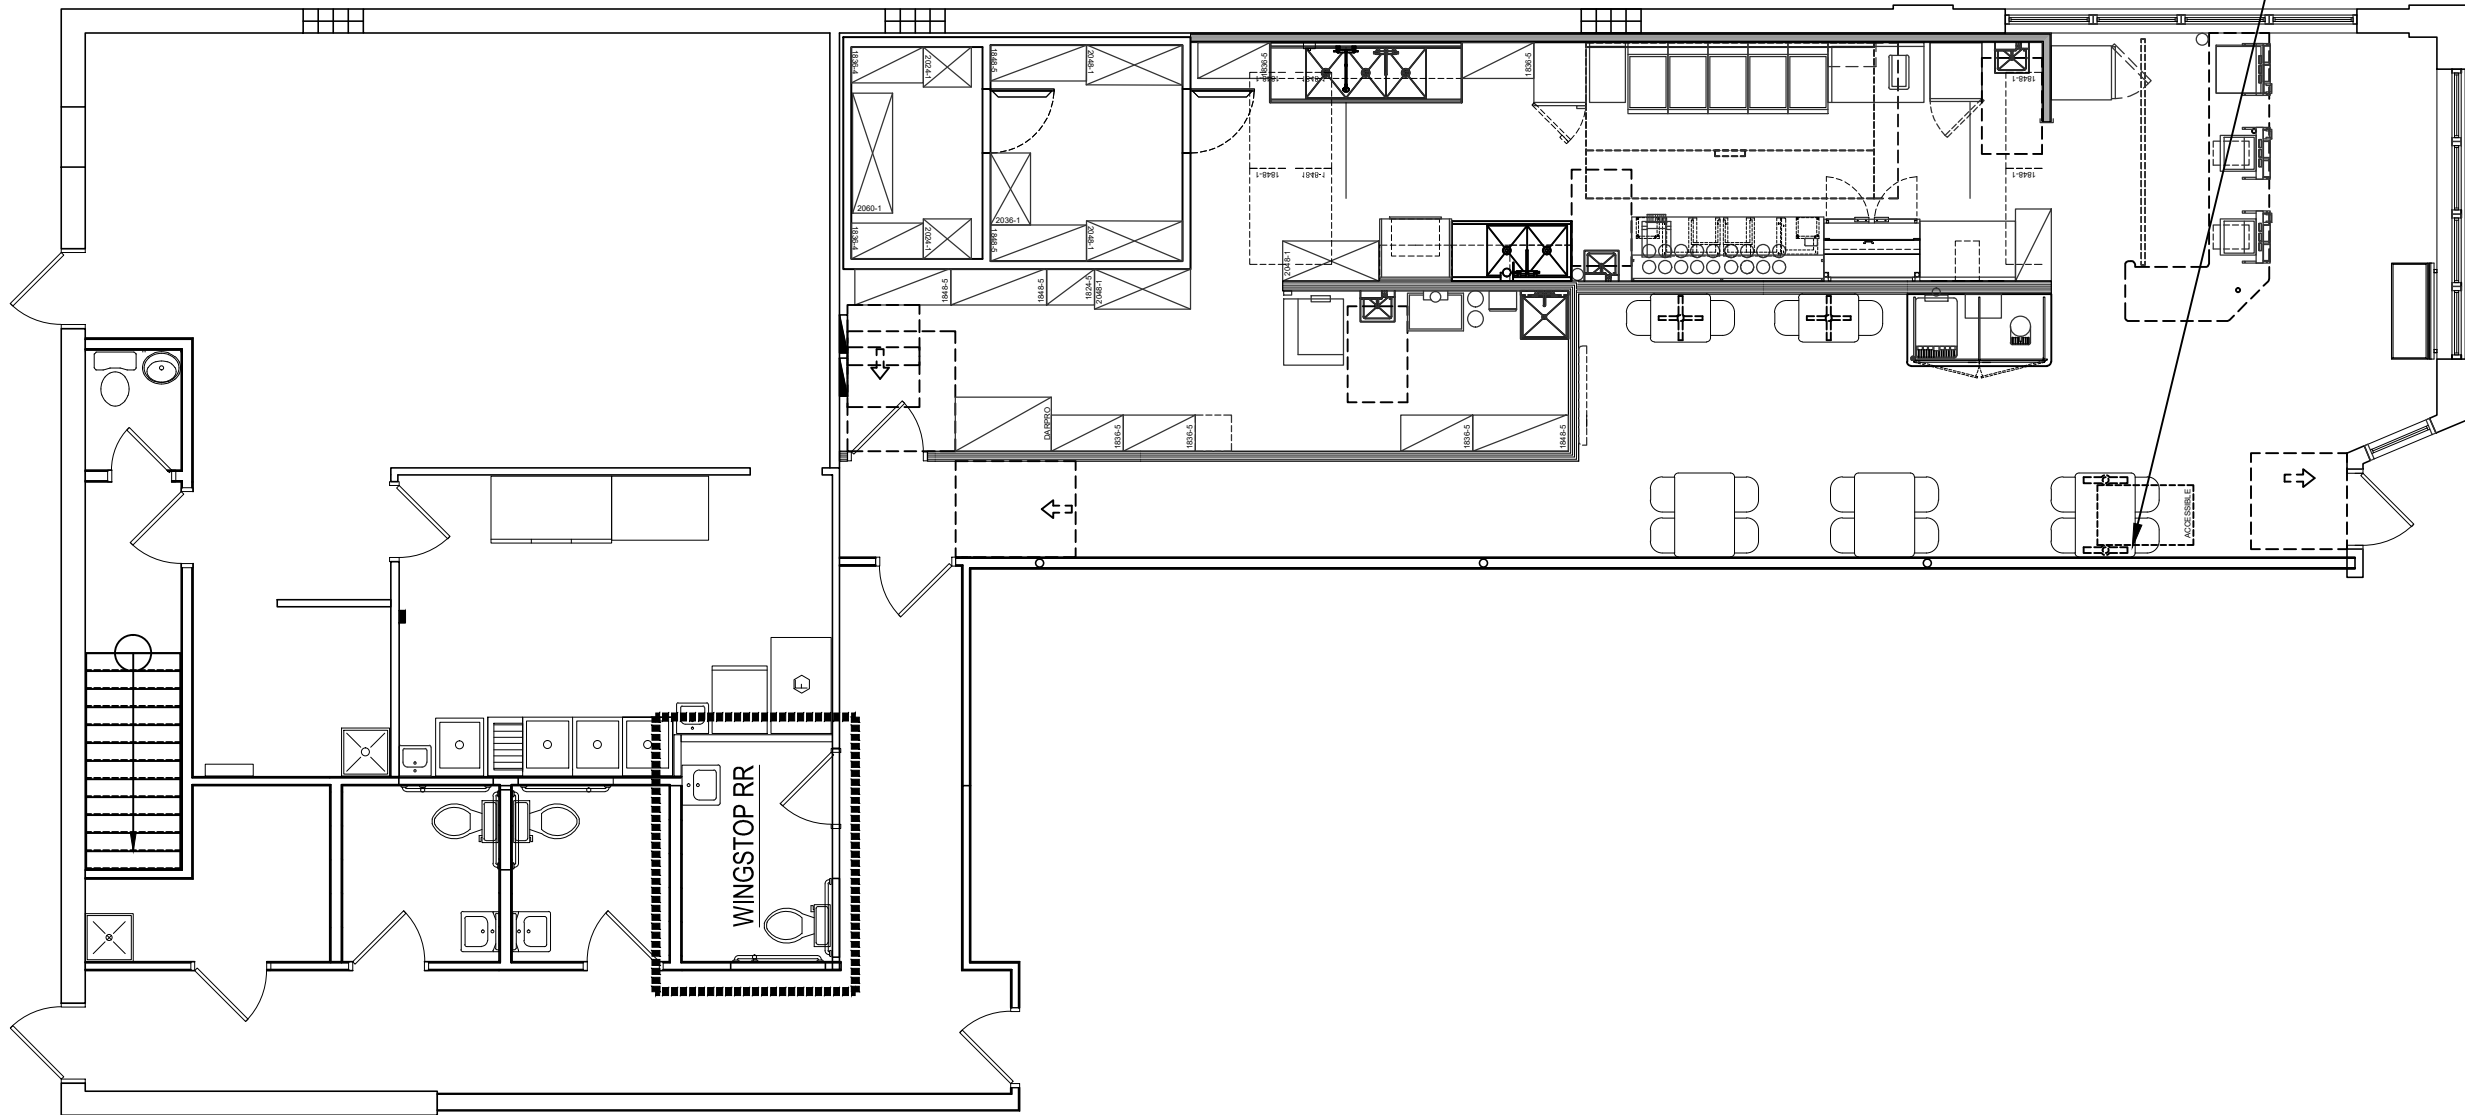

FRANCHISEE TO SELECT BEVERAGE STATION TYPE

FREESTYLE
 LEGACY ACIB22
 BEVARIETY ACIB30

FRANCHISEE TO SELECT TRENCH DRAIN OF FLOOR DRAIN IN THE KITCHEN BY CHECKING A BOX BELOW

TRENCH FLOOR

FRANCHISEE TO SELECT RESTROOM HAND DRYING BY CHECKING A BOX BELOW

ELECTRIC PAPER

PROJECT DATA:

GROSS AREA:	1,565 SQ. FT. (GROSS SPACE)
OVERALL NET LEASE AREA:	1,372 SQ. FT. (NET LEASABLE SPACE)
SALES, COOKING, PREP & JANITOR AREAS:	680 SQ. FT. @ 1/200 (GROSS) = 4 OCCUPANTS
SEATING AREA:	123 SQ. FT. @ 1/15 = 9
COOLER / FREEZER AREA:	120 SQ. FT. (ACCESSORY USE, NOT APPLICABLE)
PASSAGE, MEN & WOMEN RESTROOM AREAS:	448 SQ. FT. (ACCESSORY USE, NOT APPLICABLE)
SEATING ANALYSIS:	16 TOTAL SEATS
TOTAL OCCUPANT LOAD:	13 OCCUPANTS

LAYOUT NOTES:



GL# 0000

PROJECT LOCATION:

WAWATOSA - WI

DRAWING NAME

**SCHEMATIC
EQUIPMENT PLAN**

ISSUE DATE: 05/22/2024
 REVISED DATE: 00/00/2000