


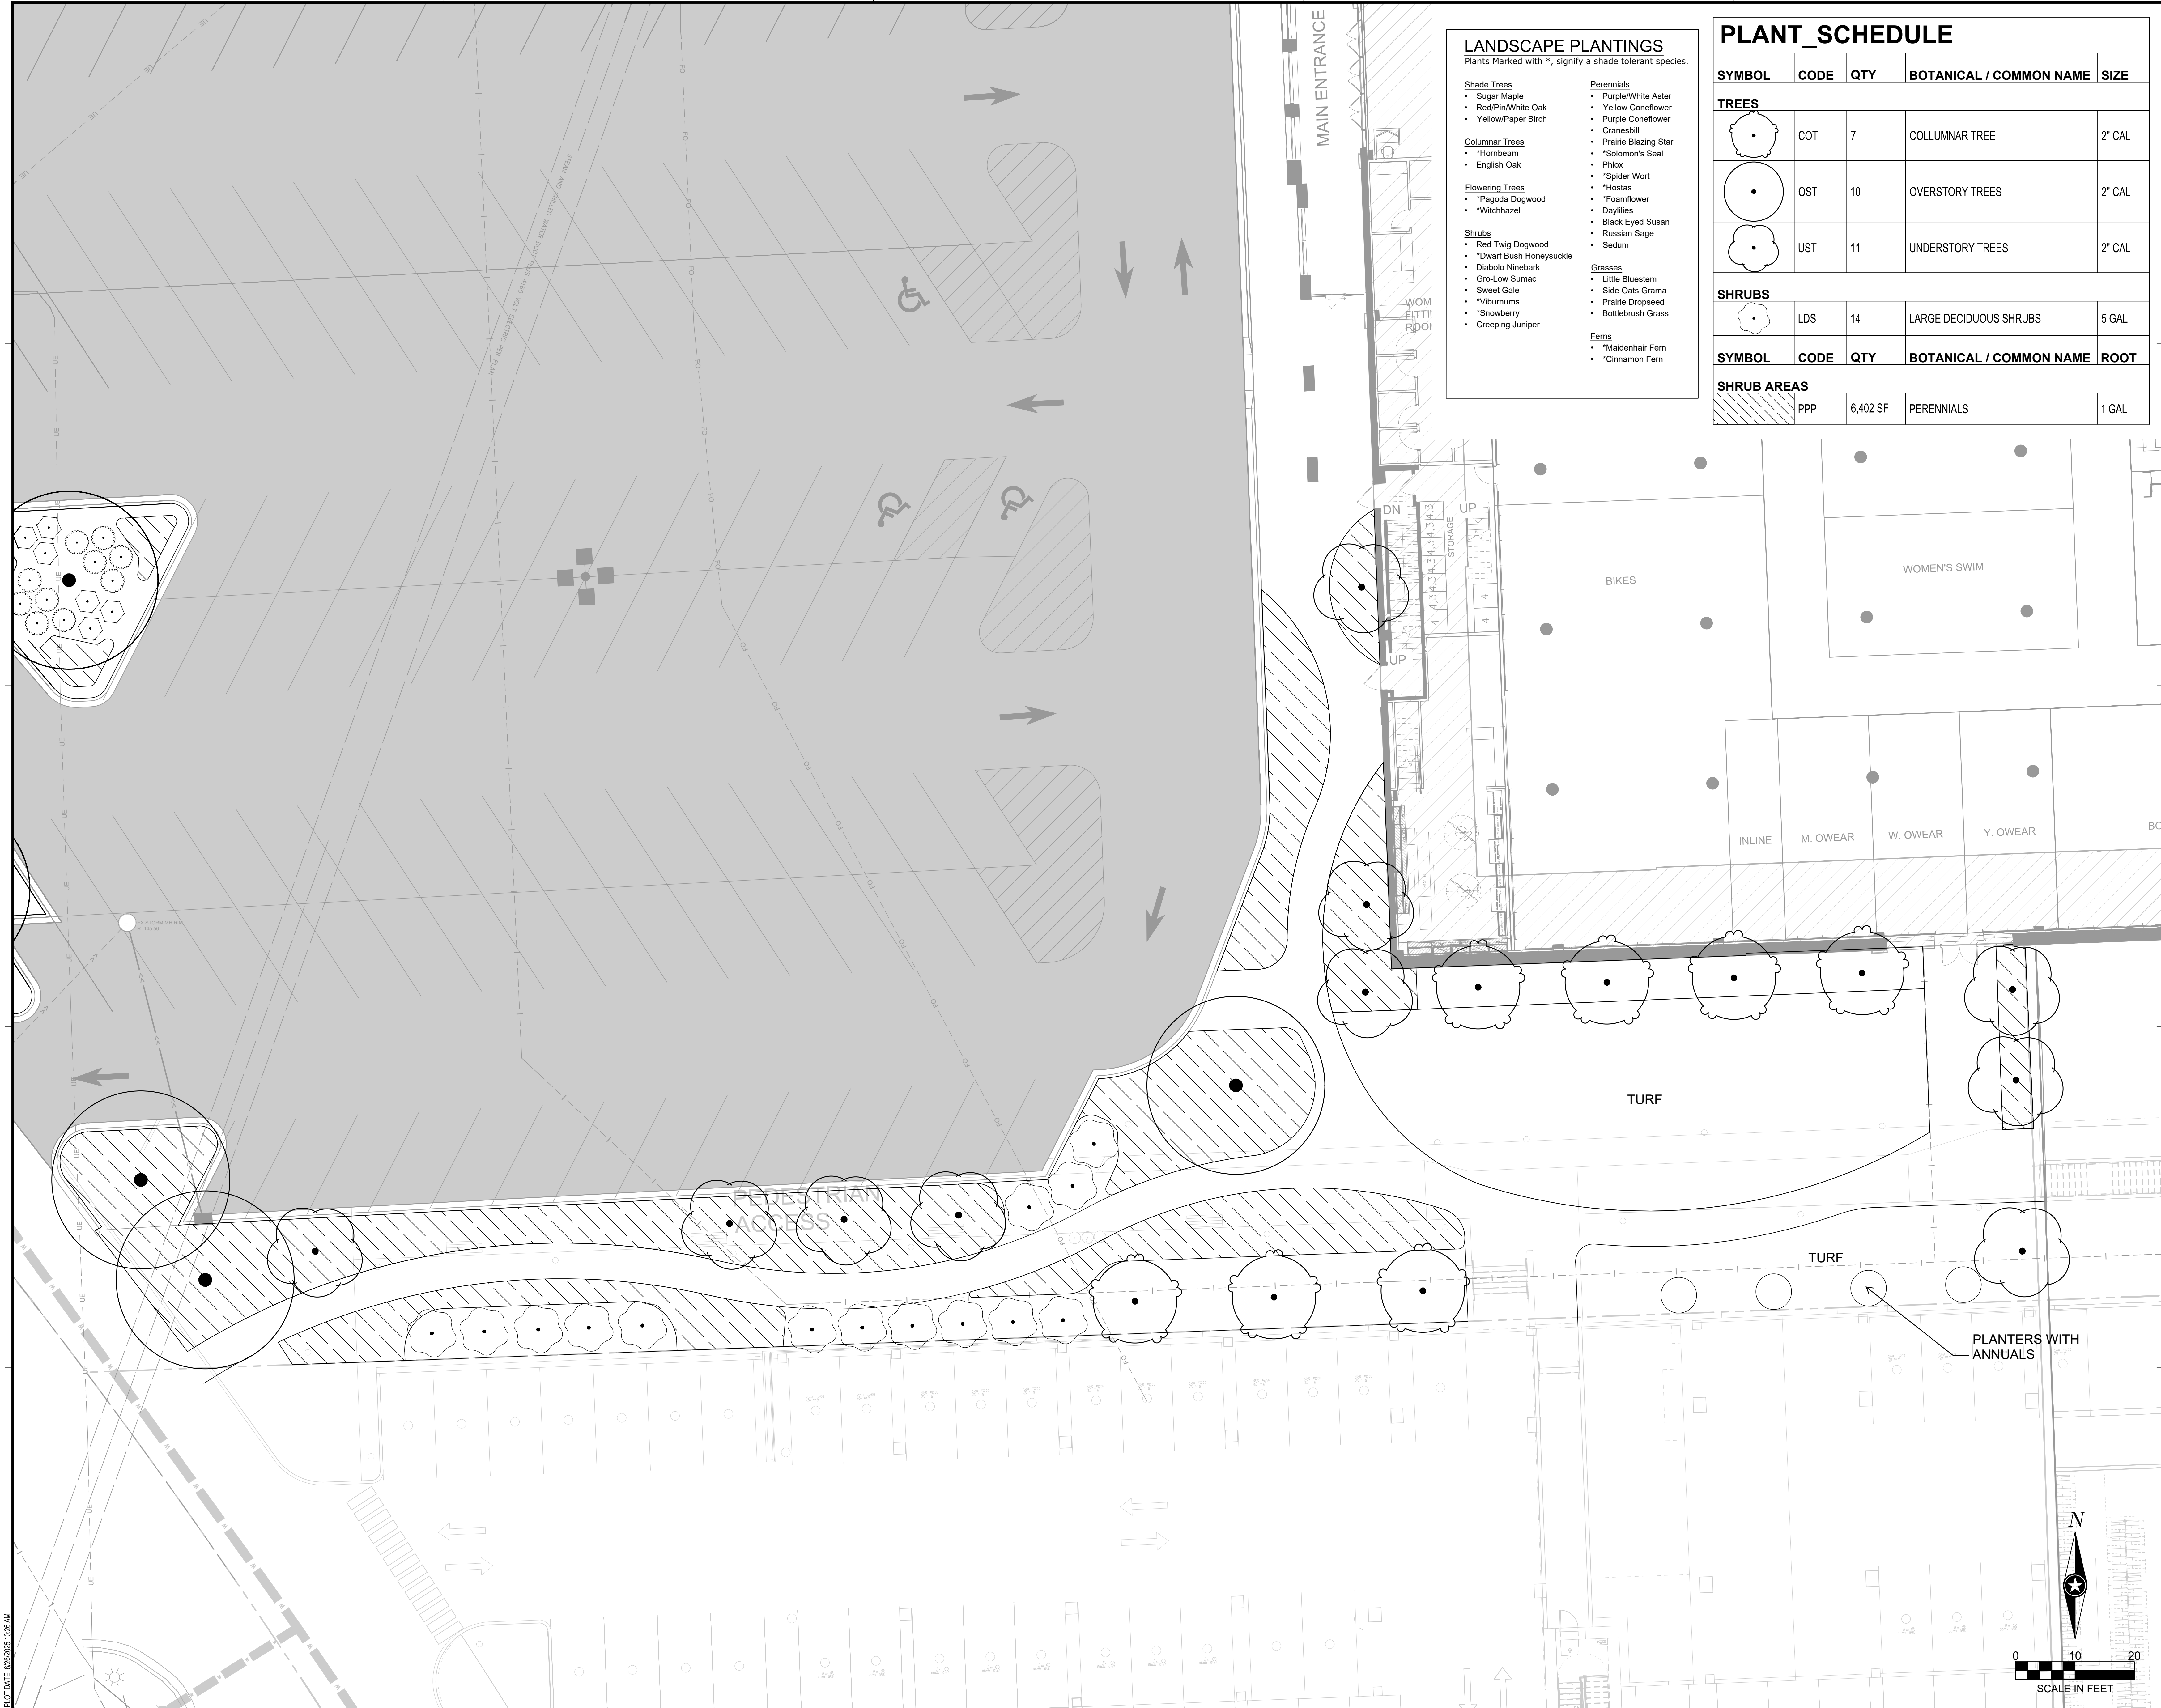



PLOT DATE: 02/26/2025 10:28 AM



LANDSCAPE PLANTINGS

Plants Marked with \*, signify a shade tolerant species.

Shade Trees

- Sugar Maple
- Red/Pin/White Oak
- Yellow/Paper Birch

Columnar Trees

- \*Hornbeam
- English Oak

Flowering Trees

- \*Pagoda Dogwood
- \*Witchhazel

Shrubs

- Red Twig Dogwood
- \*Dwarf Bush Honeysuckle
- Diabolo Ninebark
- Gro-Low Sumac
- Sweet Gale
- \*Viburnums
- \*Snowberry
- Creeping Juniper

Perennials

- Purple/White Aster
- Yellow Coneflower
- Purple Coneflower
- Cranesbill
- Prairie Blazing Star
- \*Solomon's Seal
- Phlox
- \*Spider Wort
- \*Hostas
- \*Foamflower
- Daylilies
- Black Eyed Susan
- Russian Sage
- Sedum

Grasses

- Little Bluestem
- Side Oats Grama
- Prairie Dropseed
- Bottlebrush Grass

Ferns

- \*Maidenhair Fern
- \*Cinnamon Fern

| PLANT_SCHEDULE |      |          |                         |        |
|----------------|------|----------|-------------------------|--------|
| SYMBOL         | CODE | QTY      | BOTANICAL / COMMON NAME | SIZE   |
| TREES          |      |          |                         |        |
|                | COT  | 7        | COLLUMNAR TREE          | 2" CAL |
|                | OST  | 10       | OVERSTORY TREES         | 2" CAL |
|                | UST  | 11       | UNDERSTORY TREES        | 2" CAL |
| SHRUBS         |      |          |                         |        |
|                | LDS  | 14       | LARGE DECIDUOUS SHRUBS  | 5 GAL  |
| SYMBOL         | CODE | QTY      | BOTANICAL / COMMON NAME | ROOT   |
| SHRUB AREAS    |      |          |                         |        |
|                | PPP  | 6,402 SF | PERENNIALS              | 1 GAL  |



SHEET NOT VALID UNLESS THIS TEXT IS COLOR.

THIS DOCUMENT IS THE PROPERTY OF I & S GROUP, INC. AND MAY NOT BE USED, COPIED OR DUPLICATED WITHOUT PRIOR WRITTEN CONSENT. © 2024 I & S GROUP, INC.

|                   |             |    |
|-------------------|-------------|----|
| PROJECT           |             |    |
| SCHEELS           |             |    |
| SCHEELS           |             |    |
| WAUWATOSA         |             |    |
| WISCONSIN         |             |    |
| REVISION SCHEDULE |             |    |
| DATE              | DESCRIPTION | BY |
|                   |             |    |
|                   |             |    |
|                   |             |    |
|                   |             |    |

|                     |               |
|---------------------|---------------|
| PROJECT NO.         | 25-32525      |
| FILE NAME           | 32525-C5-LAND |
| DRAWN BY            | JV            |
| DESIGNED BY         | JV            |
| REVIEWED BY         | MR            |
| ORIGINAL ISSUE DATE | 02/26/2025    |
| CLIENT PROJECT NO.  | -             |

|               |
|---------------|
| TITLE         |
| PLANTING PLAN |


SHEET

C5-11

PRELIMINARY NOT FOR CONSTRUCTION PRELIMINARY NOT FOR CONSTRUCTION



PLANT DATE: 02/26/2025 10:22 AM

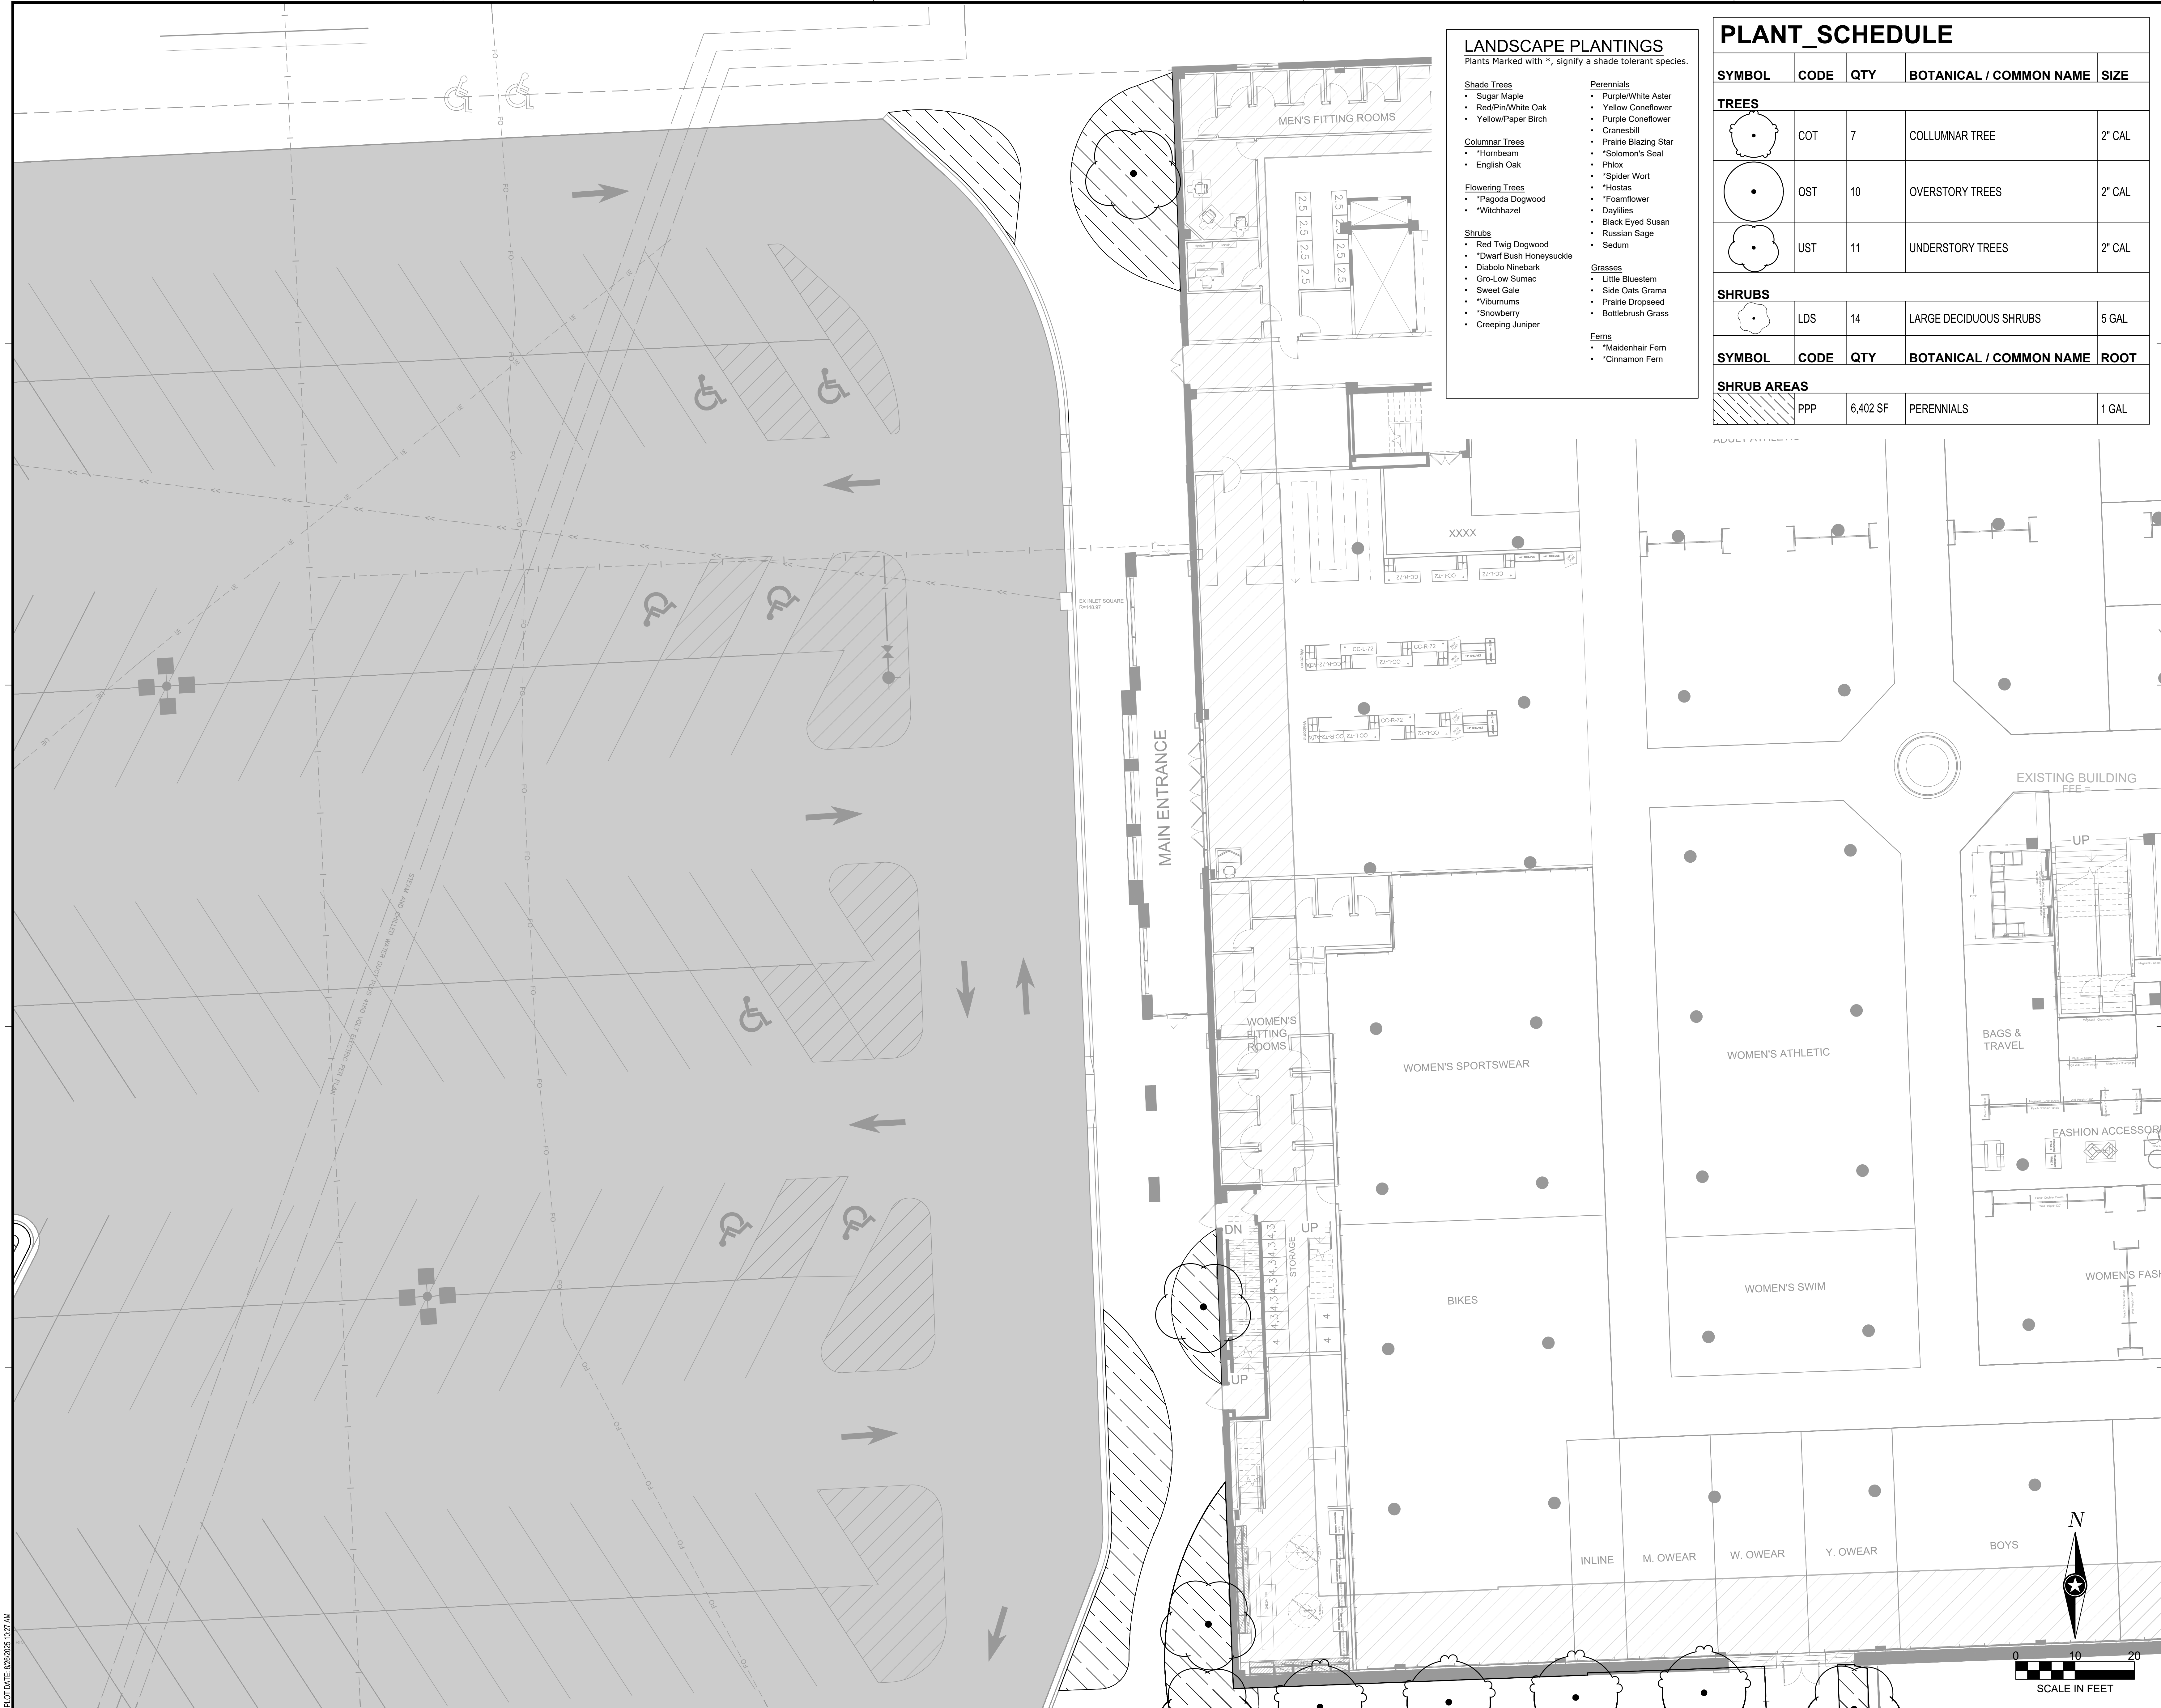

LANDSCAPE PLANTINGS

Plants Marked with \*, signify a shade tolerant species.

Shade Trees

- Sugar Maple
- Red/Pin/White Oak
- Yellow/Paper Birch

Columnar Trees

- \*Hornbeam
- English Oak

Flowering Trees

- \*Pagoda Dogwood
- \*Witchhazel

Shrubs

- Red Twig Dogwood
- \*Dwarf Bush Honeysuckle
- Diabolo Ninebark
- Gro-Low Sumac
- Sweet Gale
- \*Viburnums
- \*Snowberry
- Creeping Juniper

Perennials

- Purple/White Aster
- Yellow Coneflower
- Purple Coneflower
- Cranesbill
- Prairie Blazing Star
- \*Solomon's Seal
- Phlox
- \*Spider Wort
- \*Hostas
- \*Foamflower
- Daylilies
- Black Eyed Susan
- Russian Sage
- Sedum

Grasses

- Little Bluestem
- Side Oats Grama
- Prairie Dropseed
- Bottlebrush Grass

Ferns

- \*Maidenhair Fern
- \*Cinnamon Fern

| PLANT_SCHEDULE |      |          |                         |        |
|----------------|------|----------|-------------------------|--------|
| SYMBOL         | CODE | QTY      | BOTANICAL / COMMON NAME | SIZE   |
| TREES          |      |          |                         |        |
|                | COT  | 7        | COLLUMNAR TREE          | 2" CAL |
|                | OST  | 10       | OVERSTORY TREES         | 2" CAL |
|                | UST  | 11       | UNDERSTORY TREES        | 2" CAL |
| SHRUBS         |      |          |                         |        |
|                | LDS  | 14       | LARGE DECIDUOUS SHRUBS  | 5 GAL  |
| SYMBOL         | CODE | QTY      | BOTANICAL / COMMON NAME | ROOT   |
| SHRUB AREAS    |      |          |                         |        |
|                | PPP  | 6,402 SF | PERENNIALS              | 1 GAL  |



SHEET NOT VALID UNLESS THIS TEXT IS COLOR.

THIS DOCUMENT IS THE PROPERTY OF I & S GROUP, INC. AND MAY NOT BE USED, COPIED OR DUPLICATED WITHOUT PRIOR WRITTEN CONSENT. © 2024 I & S GROUP, INC.

|                   |             |    |
|-------------------|-------------|----|
| PROJECT           |             |    |
| SCHEELS           |             |    |
| SCHEELS           |             |    |
| WAUWATOSA         |             |    |
| WISCONSIN         |             |    |
| REVISION SCHEDULE |             |    |
| DATE              | DESCRIPTION | BY |
|                   |             |    |
|                   |             |    |
|                     |               |
|---------------------|---------------|
| PROJECT NO.         | 25-32525      |
| FILE NAME           | 32525-C5-LAND |
| DRAWN BY            | JV            |
| DESIGNED BY         | JV            |
| REVIEWED BY         | MR            |
| ORIGINAL ISSUE DATE | 02/26/2025    |
| CLIENT PROJECT NO.  | -             |

|               |  |
|---------------|--|
| TITLE         |  |
| PLANTING PLAN |  |

|       |       |
|-------|-------|
| SHEET | C5-11 |
|-------|-------|

PRELIMINARY NOT FOR CONSTRUCTION PRELIMINARY NOT FOR CONSTRUCTION