



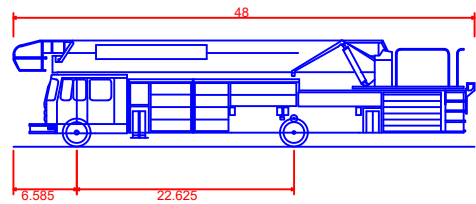


CALL DIGGERS HOTLINE
1-800-242-8511
TOLL FREE
MS STATUTE 182.07(2)(b)
REQUIRES MIN. 3 WORK DAYS
NOTICE BEFORE YOU EXCAVATE
MILW. AREA 259-1181

THE UNDERGROUND UTILITY INFORMATION SHOWN ON THIS MAP IS BASED ON FIELD MARKINGS AND INFORMATION FURNISHED BY UTILITY COMPANIES AND THE LOCAL MUNICIPALITY. WHILE THIS INFORMATION IS BELIEVED TO BE RELIABLE, ITS ACCURACY AND COMPLETENESS CANNOT BE GUARANTEED.

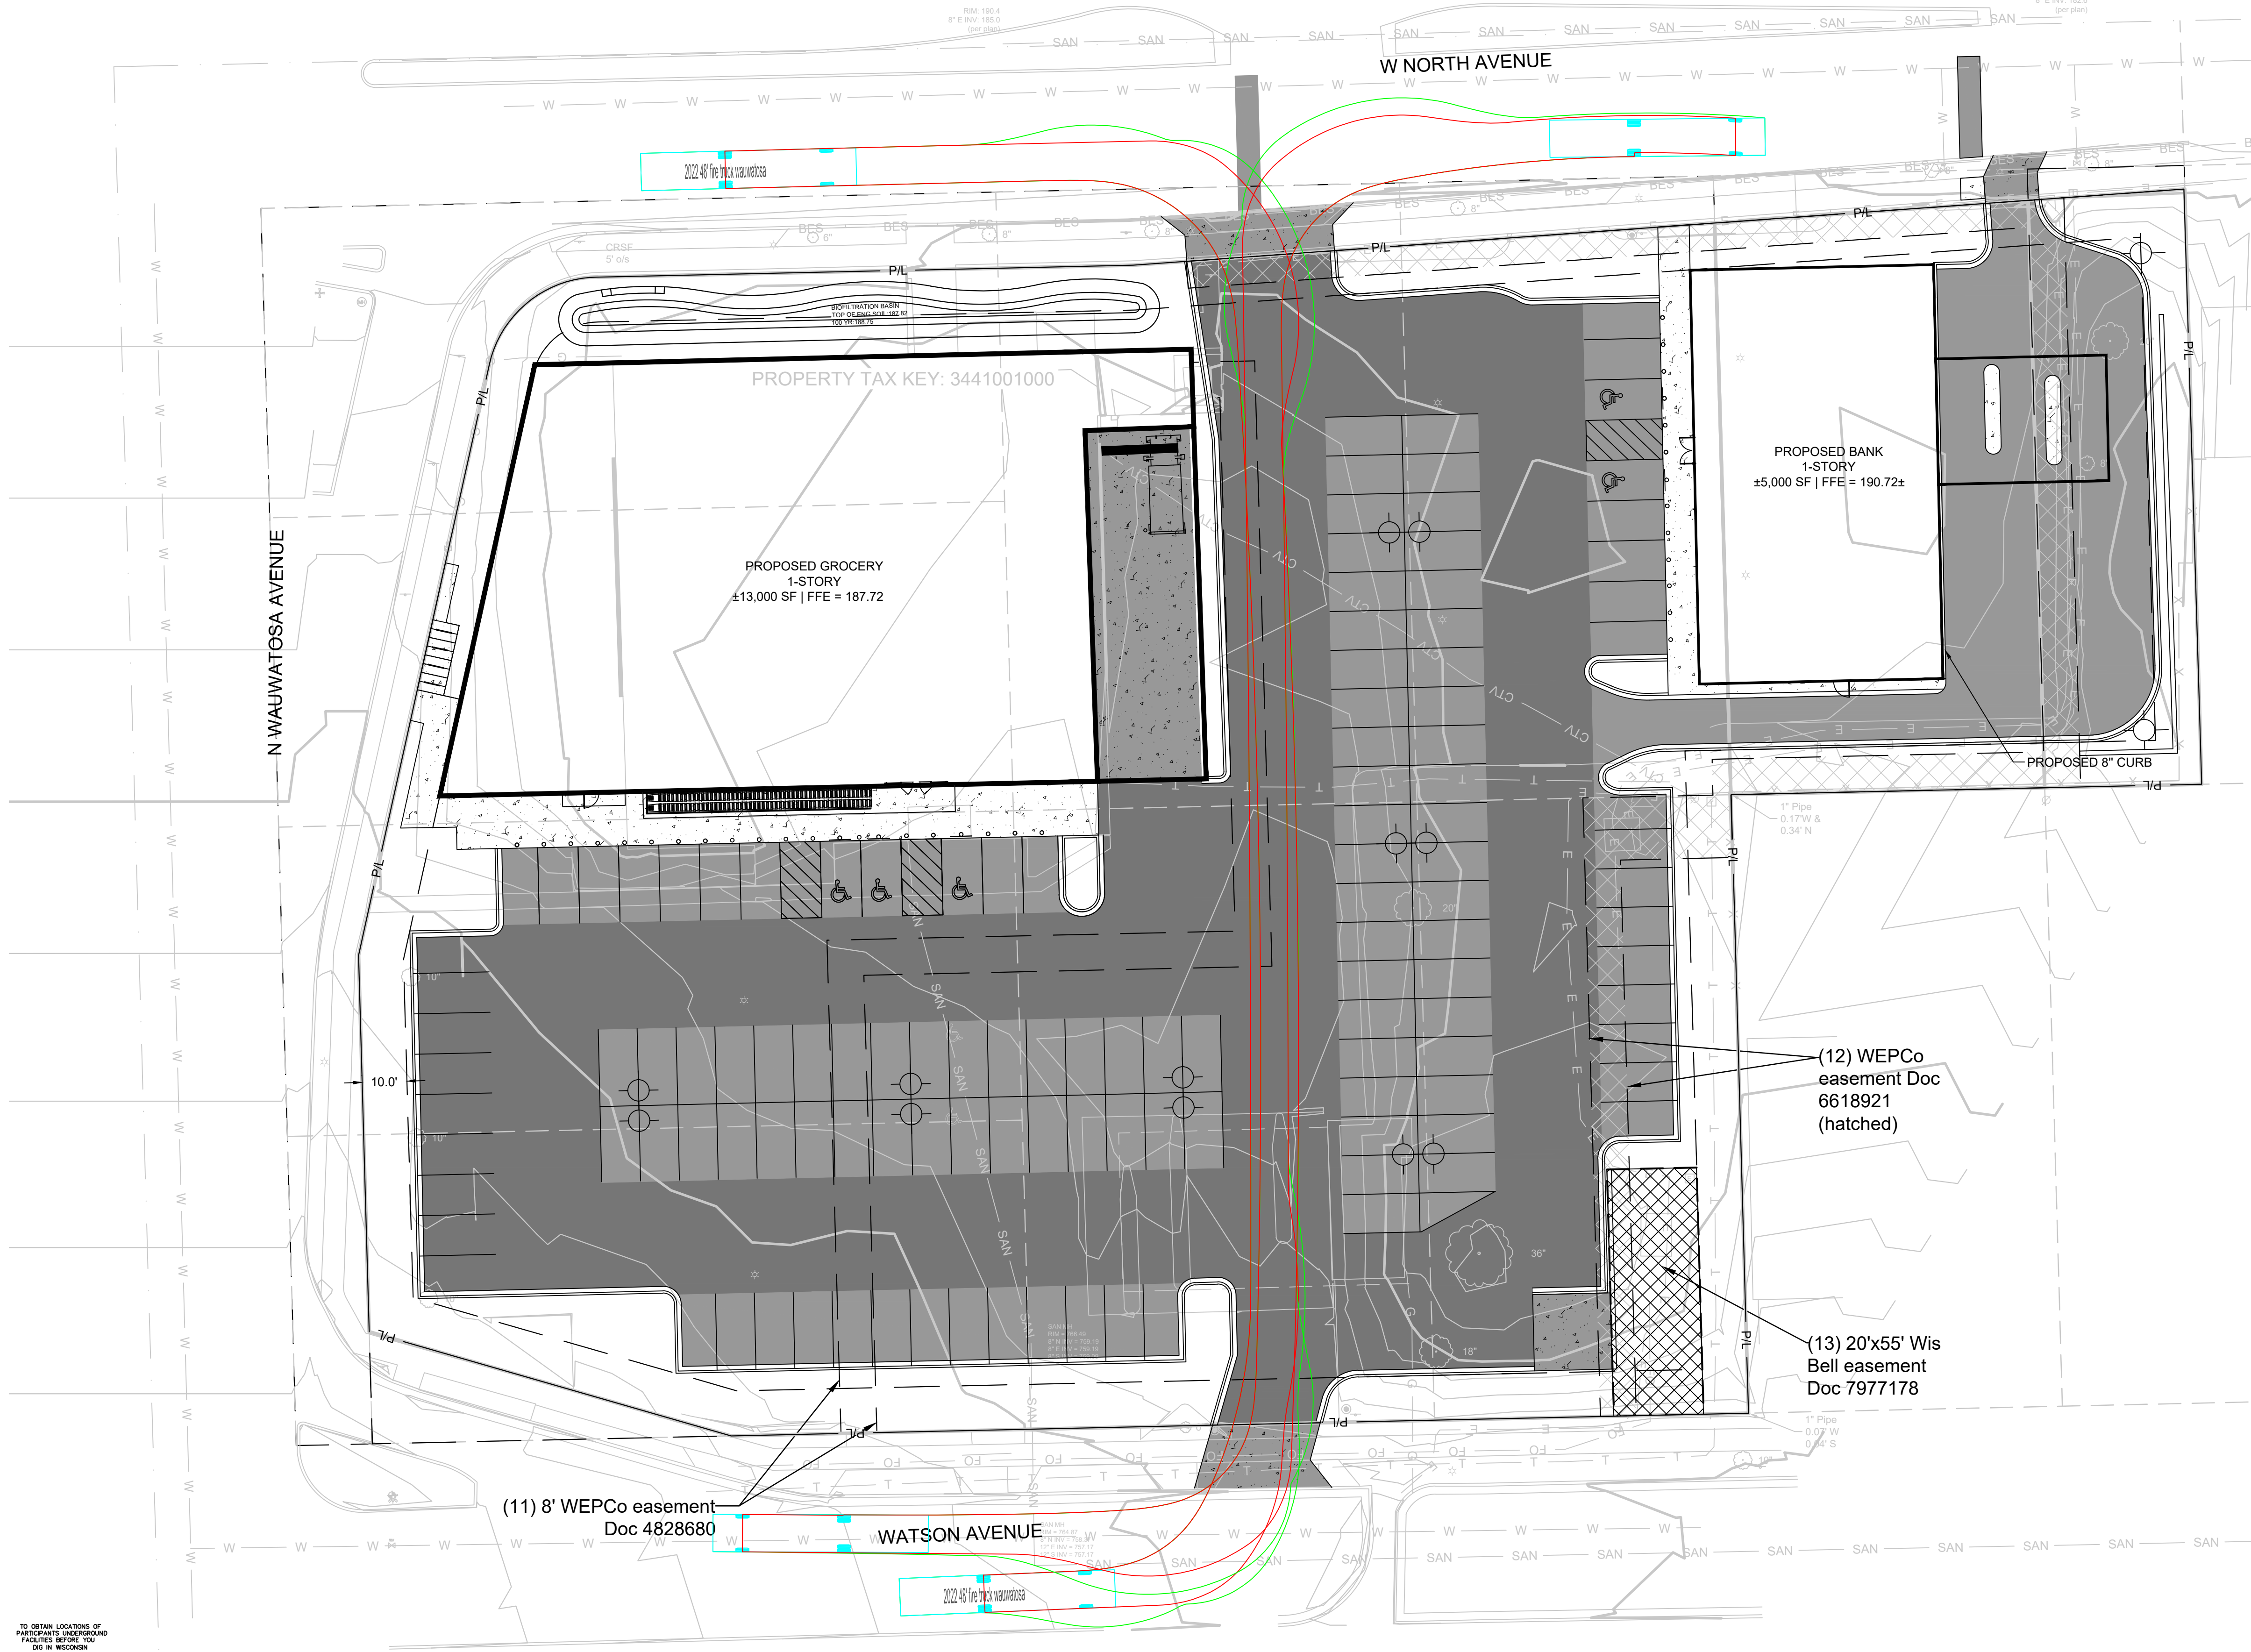

2022 48' fire truck wauwatosa
Overall Length 48.000ft
Overall Width 8.330ft
Overall Body Height 11.051ft
Min Body Ground Clearance 0.920ft
Track Width 8.333ft
Lock-to-lock time 6.00s
Curb to Curb Turning Radius 38.333ft

THE SIGMA GROUP
Single Source. Sound Solutions.
www.thesigmagroup.com
1300 West Canal Street
Milwaukee, WI 53233
Phone: 414-643-4200
Fax: 414-643-4210

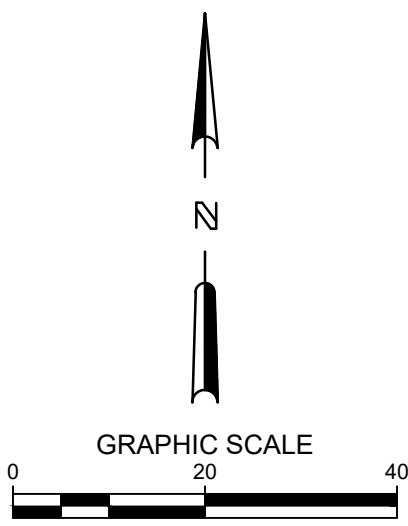

WAUWATOSA GROCERY
7501 W. NORTH AVENUE
WAUWATOSA, WI

FIRETRUCK TURNING MOVEMENTS

PRELIMINARY
NOT FOR
CONSTRUCTION

ISSUANCE DATE
CONDITIONAL USE SUBMITTAL 05/20/2026

NO. REVISION DATE

PROJECT NO:	25057
DESIGN DATE:	----
PLOT DATE:	2026.05.20
DRAWN BY:	JMJ
CHECKED BY:	PJ
APPROVED BY:	----
SHEET NO:	

EX 2