

POTENTIAL LOCATION TO PULL POWER FROM CITY POLLS/ POWER SOURCE AND CONNECT TO VETERANS PLAZA. POWER IS TO BE PULLED AND TRENCHED TO THE ARE SCOPE OF WORK. COORDINATE WITH CITY ELECTRICAL SUPERINTENDENT.

PROVIDE POWER SOURCE FOR:

- KIOSK
- SECURITY CAMERAS
- LIGHTING TRANSFORMER
- AND GFCI WATERPROOF OUTLETS
- WATER SOURCE/HOSE BIBB
- TRASH RECEPTACLES

FLAG SIZED AND HEIGHTS:

- AMERICAN FLAG 6'-0" x 10'-0" - 25'-0"
- MILITARY SERVICE BRANCH FLAGS 3'-0" x 5'-0" - 15'-0"

EACH FLAG TO HAVE 2 IN-GRADE UP LIGHTS


THE CITY SHALL SUPPLY SECURITY CAMERAS SIMILAR TO THE EXISTING CAMERAS INSTALLED & USED WITHIN THE HART PARK AREA. INCLUDING ALL NEEDED & NECESSARY INFRASTRUCTURE TO SUPPORT SAID CAMERAS. THE CITY & DESIGNATED PERSONNEL WILL BE THE ONES TO ACCESS THE CAMERA NETWORK, & WILL MAINTAIN & MONITOR THE CAMERA NETWORK. ALL DIGITAL DATA FROM CAMERAS WILL BE AVAILABLE TO THE WAUWATOSA POLICE DEPARTMENT FOR OFFICIAL USE.

PLAZA AREA OF IMPERVIOUS SURFACE:	2,125 SQUARE FEET
APPROACH SIDEWALKS PERVIOUS SURFACE:	140 SQUARE FEET
TOTAL AREA OF DISTURBANCE:	5,200 SQUARE FEET
	0.12 ACRES

- General Contractor to obtain written permission must be obtained from the City of Wauwatosa Building and Safety Division prior to modifying the erosion control plan.
- All disturbed ground left inactive for seven or more days shall be stabilized by temporary or permanent seeding, temporary or permanent seeding and mulching, sodding, covering with tarps, or equivalent best management practices. If temporary seeding is used, a permanent cover shall also be required as part of the final site stabilization.
- General Contractor to notify the City Engineering Services Division (414-479-8927) within two working days of commencing any land development or land disturbing activity.

OPTIONAL:
NEW DOUBLE WYTHE LOW DRY STACKED SNAPPED LANNON STONE KNEE WALL WITH LOW VOLTAGE LIGHTING AND LETTERING "WAUWATOSA VETERANS PARK BY OTHERS"

TREE PROTECTION FOR EXISTING TREES LOCATED NEAR AND ADJACENT TO THE PROJECT SCOPE AND AREA OF DISTURBANCE SHALL BE COORDINATED WITH CITY STAFF. REFER TO DETAIL 4(LSP1.1) FOR FURTHER INFORMATION

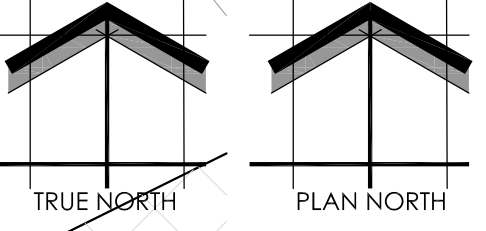

SCALE: 1" = 8'-0"

SHEET NUMBER: SD1. 1
03/26/2026
L23-025

WAUWATOSA VETERANS MEMORIAL PLAZA - WAUWATOSA, WI

Proposed Preliminary Wauwatosa Veteran Park Site Plan

Schematic - Not for Construction